
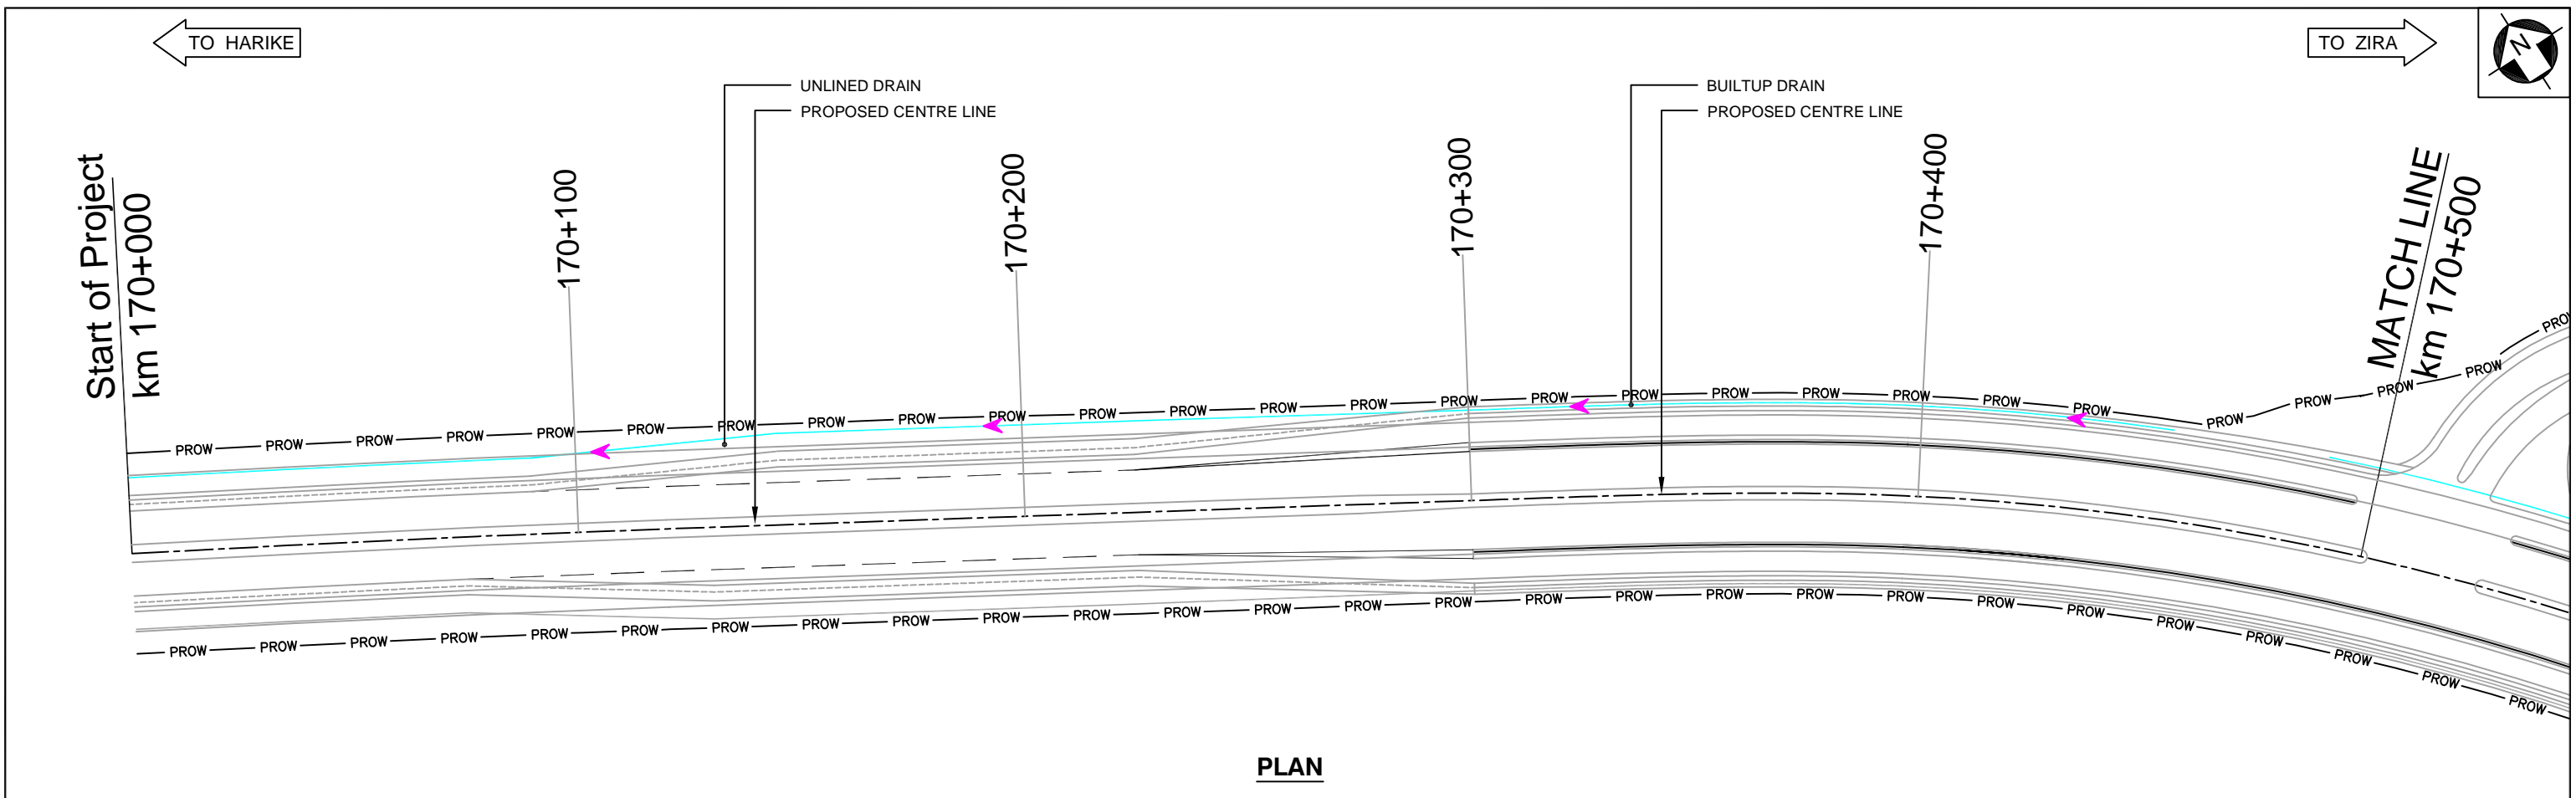



LIST OF DRAWINGS (MAKHU TOWN)			
S.NO.	DRAWING TITLE	DRAWING NO.	REV.
BUILT UP DRAIN PLAN & PROFILE (LHS)			
1	List of Drawing	FPI_HW_DD_HZF_GEN_1000	R3
2	Built up Drain Plan and Profile (km 170+000 to km 170+500)	FPI_HW_DD_HZF_BDPP_2101	R3
3	Built up Drain Plan and Profile (km 170+500 to km 171+000)	FPI_HW_DD_HZF_BDPP_2102	R3
4	Built up Drain Plan (km 171+000 to km 171+500)	FPI_HW_DD_HZF_BDP_2103	R3
5	Built up Drain Profile (km 171+000 to km 171+500)	FPI_HW_DD_HZF_BDP_2103A	R3
6	Built up Drain Plan (km 171+500 to km 171+900)	FPI_HW_DD_HZF_BDP_2104	R3
7	Built up Drain Profile (km 171+500 to km 171+900)	FPI_HW_DD_HZF_BDP_2104A	R3

NOTES:	REFERENCE DWGS.:									CLIENT :	PROJECT :	
										 National Highways Authority of India (Ministry of Road Transport and Highways) G-5 & 6, Sector-10, Dwarka, New Delhi - 110075.	WIDENING AND RECONSTRUCTION OF EXISTING TWO LANE CARRIAGEWAY TO FOUR LANE WITH PAVED SHOULDER INCLUDING CONSTRUCTION OF ROB IN MAKHU TOWN FROM KM. 170+000 TO KM. 171+900 OF NH-54 IN THE STATE OF PUNJAB ON EPC MODE	
		R3	17/08/22	FINAL DPR SUBMISSION	SPK	CSB	DMC		CONSULTANT : FP Project Management Formerly Frischmann Prabhu (India) Private Limited 315, Balgovind Wadi, New Prabhadevi Road, Prabhadevi, Mumbai - 400 025 Tel: +91-22-6660 3901 Fax: +91-22-6660 3902 E-mail: plmumbai@fpindia.com www.fpindia.com			DRAWING TITLE : HARIKE - ZIRA - FARIDKOTE SECTION LIST OF DRAWING
		R2	22/06/22	FINAL DPR SUBMISSION	SPK	CSB	DMC					
		R1	19/05/22	FINAL DPR SUBMISSION	SPK	CSB	DMC					
		R0	11/03/22	DPR SUBMISSION	SPK	CSB	DMC				SCALE : - PROJECT No. : 165007	
		REV.	DATE	DESCRIPTION	DRAWN	CHK.	APP.				FPI HW DD HZF GEN 1000 R3	
		REVISION INDEX										

DISCLAIMER: THIS DRAWING IS THE PROPERTY OF FP PROJECT MANAGEMENT AND SHALL BE USED ONLY FOR THE JOB MENTIONED IN THIS DRAWING. IT SHALL NOT BE PUBLISHED, LENT, COPIED OR USED DIRECTLY OR INDIRECTLY, AND FULLY OR PARTLY FOR ANY OTHER PURPOSE WITHOUT THE WRITTEN PERMISSION OF / FROM FP PROJECT MANAGEMENT.





PLAN

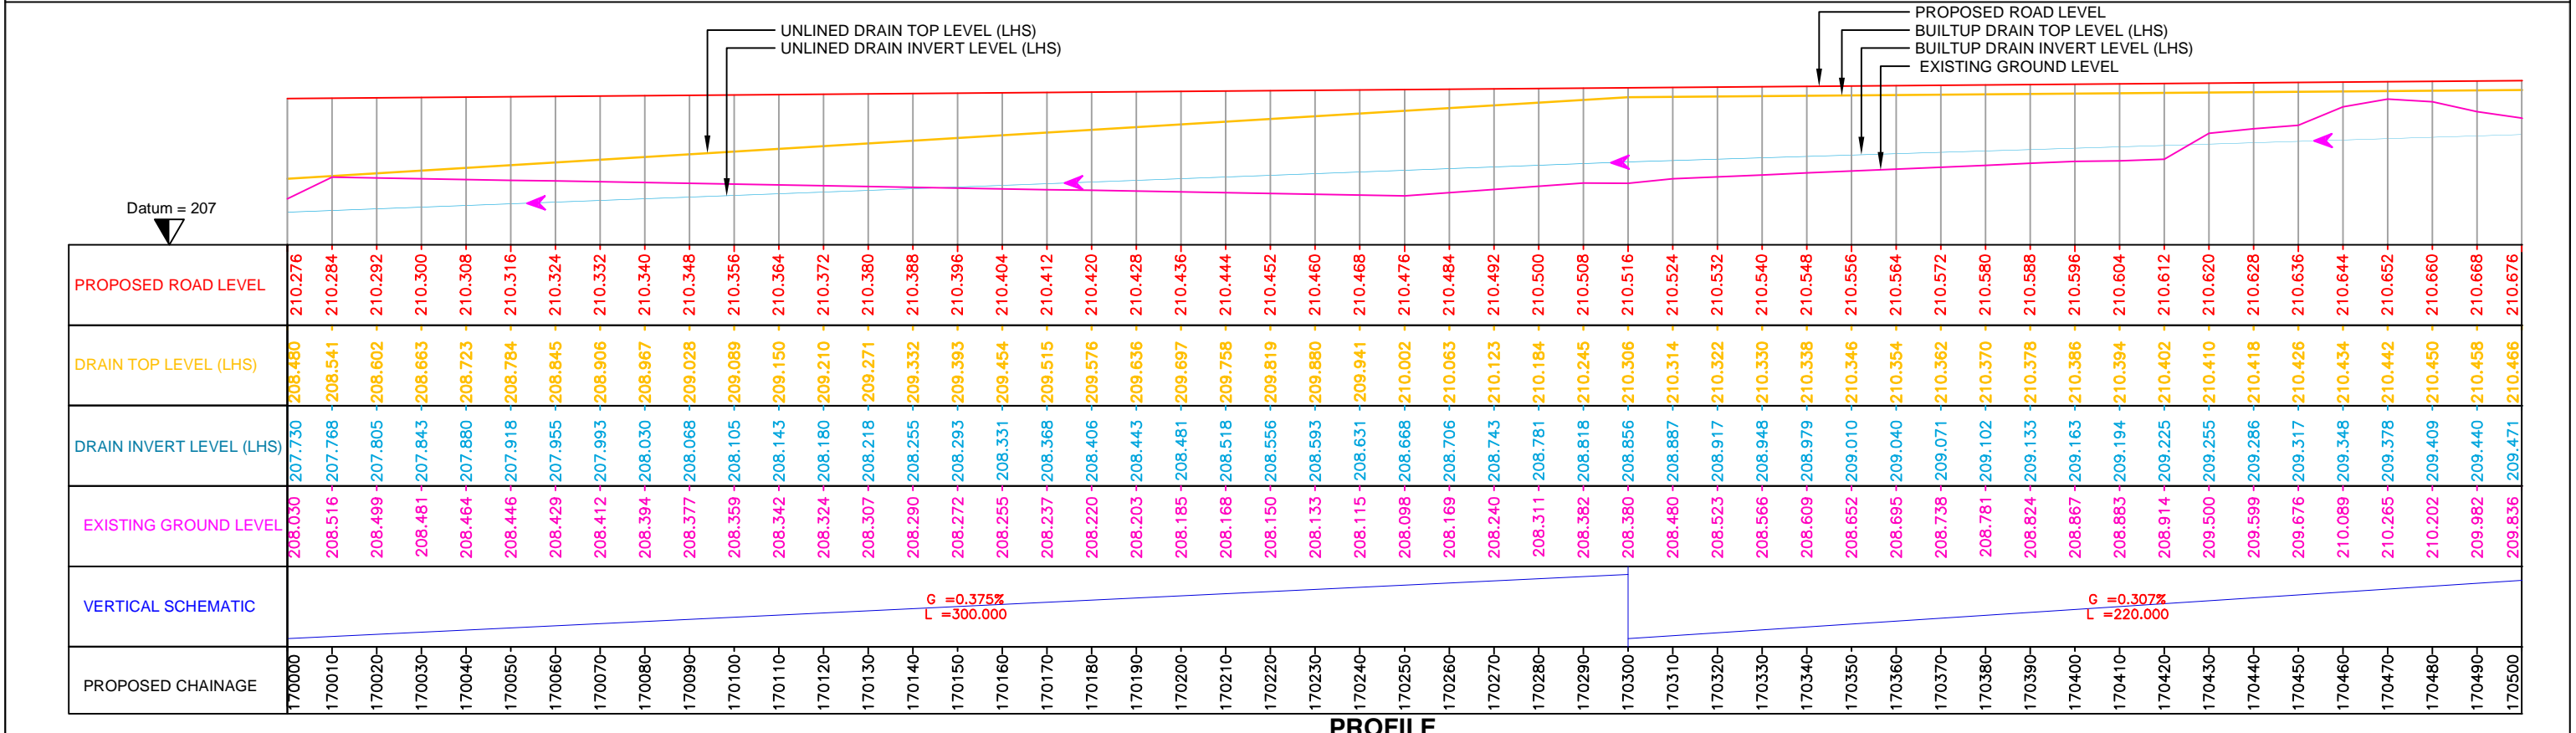

PROFILE

NOTES:		REFERENCE DWGS.:					CLIENT :			PROJECT :		
1. ALL CHAINAGES ARE IN km+m.							National Highways Authority of India			WIDENING AND RECONSTRUCTION OF EXISTING TWO LANE CARRIAGEWAY TO FOUR LANE WITH PAVED SHOULDER INCLUDING CONSTRUCTION OF ROB IN MAKHU TOWN FROM KM. 170+000 TO KM. 171+900 OF NH-54 IN THE STATE OF PUNJAB ON EPC MODE		
2. STRUCTURE SHOWN ARE INDICATIVE ONLY.							(Ministry of Road Transport and Highways) G-5 & 6, Sector-10, Dwarka, New Delhi - 110075.			DRAWING TITLE : HARIKE - ZIRA - FARIDKOTE SECTION		
							CONSULTANT : FP Project Management Formerly Frischmann Prabhu (India) Private Limited 315, Balgovind Wadi, New Prabhadevi Road, Prabhadevi, Mumbai - 400 025 Tel: +91-22-6660 3901 Fax: +91-22-6660 3902 E-mail: pfmumbai@fpindia.com www.fpindia.com			BUILTUP DRAIN PLAN AND PROFILE (LHS) (km 170+000 to km 170+500)		
							SCALE : H=1:1000, V=1:100 PROJECT No. : 165007			FPI HW DD HZF BDPP 2100 R3		
							DISCLAIMER: THIS DRAWING IS THE PROPERTY OF FP PROJECT MANAGEMENT AND SHALL BE USED ONLY FOR THE JOB MENTIONED IN THIS DRAWING. IT SHALL NOT BE PUBLISHED, LENT, COPIED OR USED DIRECTLY OR INDIRECTLY, AND FULLY OR PARTLY FOR ANY OTHER PURPOSE WITHOUT THE WRITTEN PERMISSION OF / FROM FP PROJECT MANAGEMENT.			© FRISCHMANN PRABHU (I) Pvt. Ltd. (A2 sheet - 594x420)		
				REVISION INDEX								
				REV.	DATE	DESCRIPTION	DRAWN	CHK.	APP.			
				R3	17/08/22	DPR SUBMISSION	SPK	CSB	DMC			
				R2	22/06/22	DPR SUBMISSION	SPK	CSB	DMC			
				R1	19/05/22	DPR SUBMISSION	SPK	CSB	DMC			
				R0	11/03/22	DPR SUBMISSION	SPK	CSB	DMC			

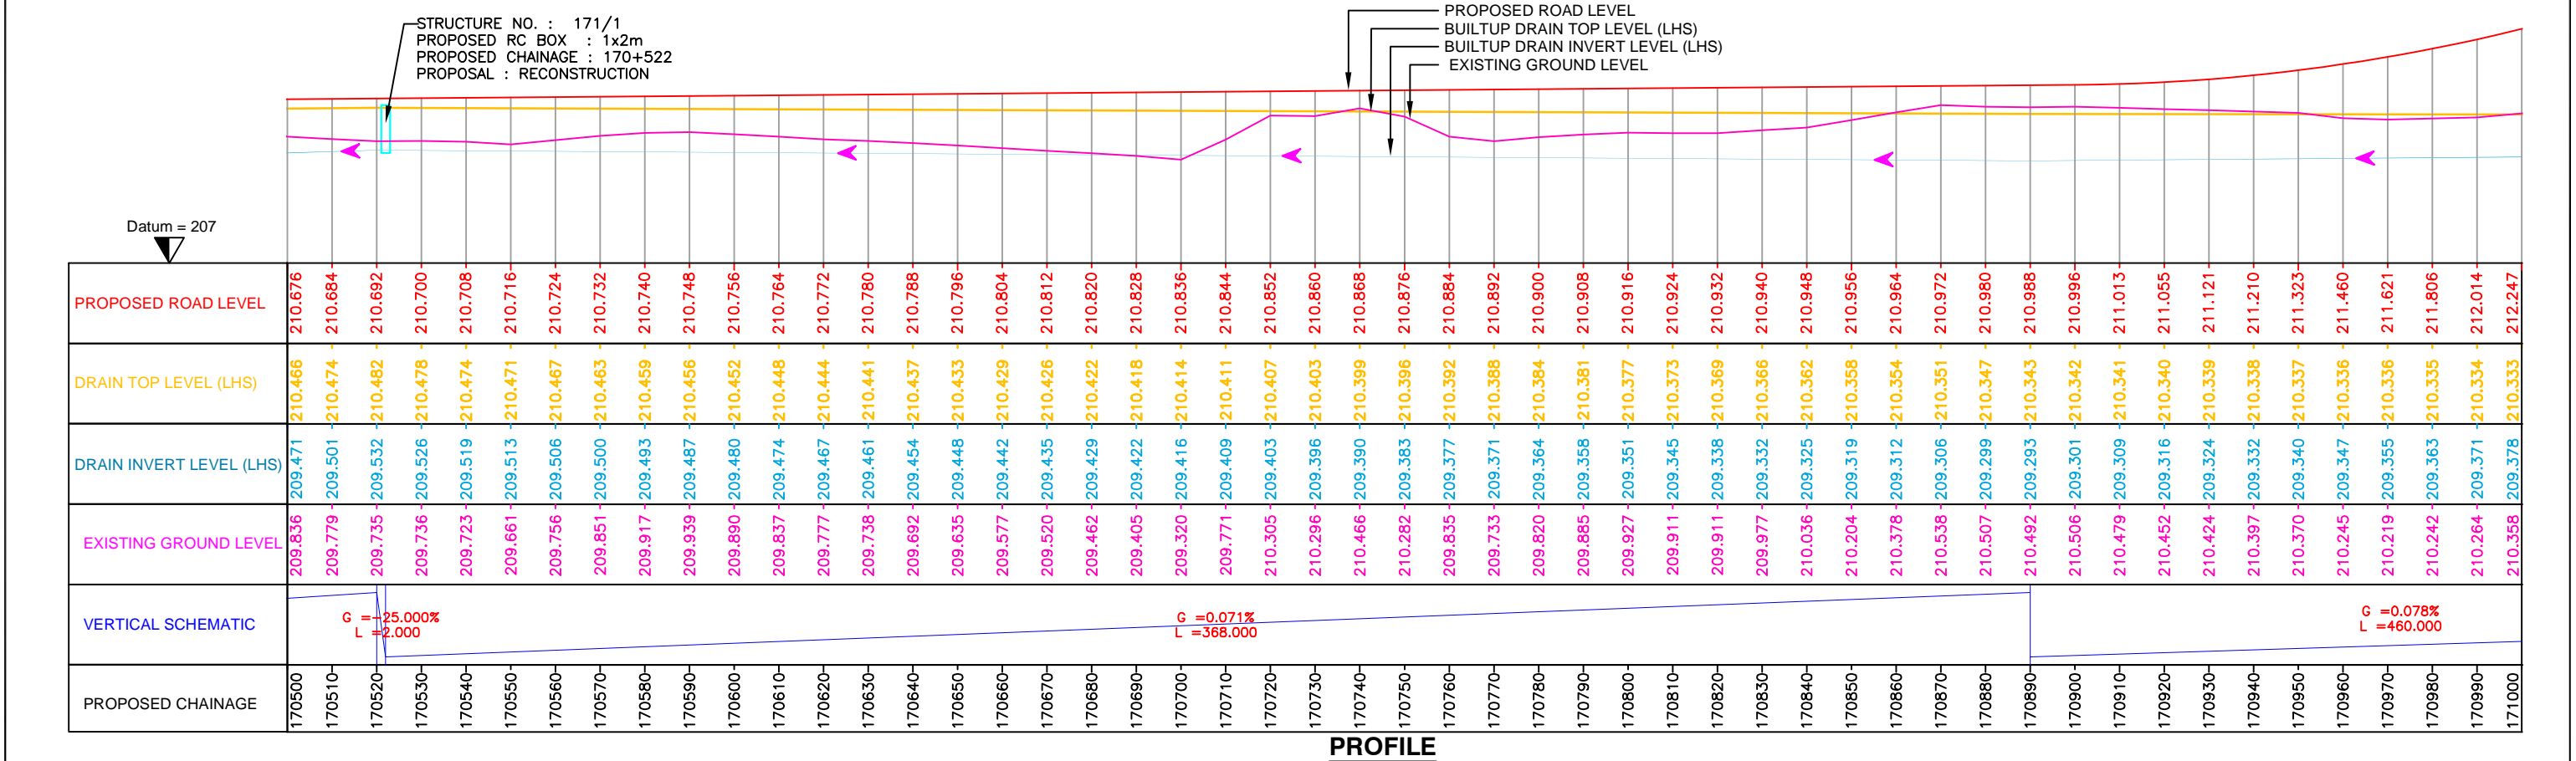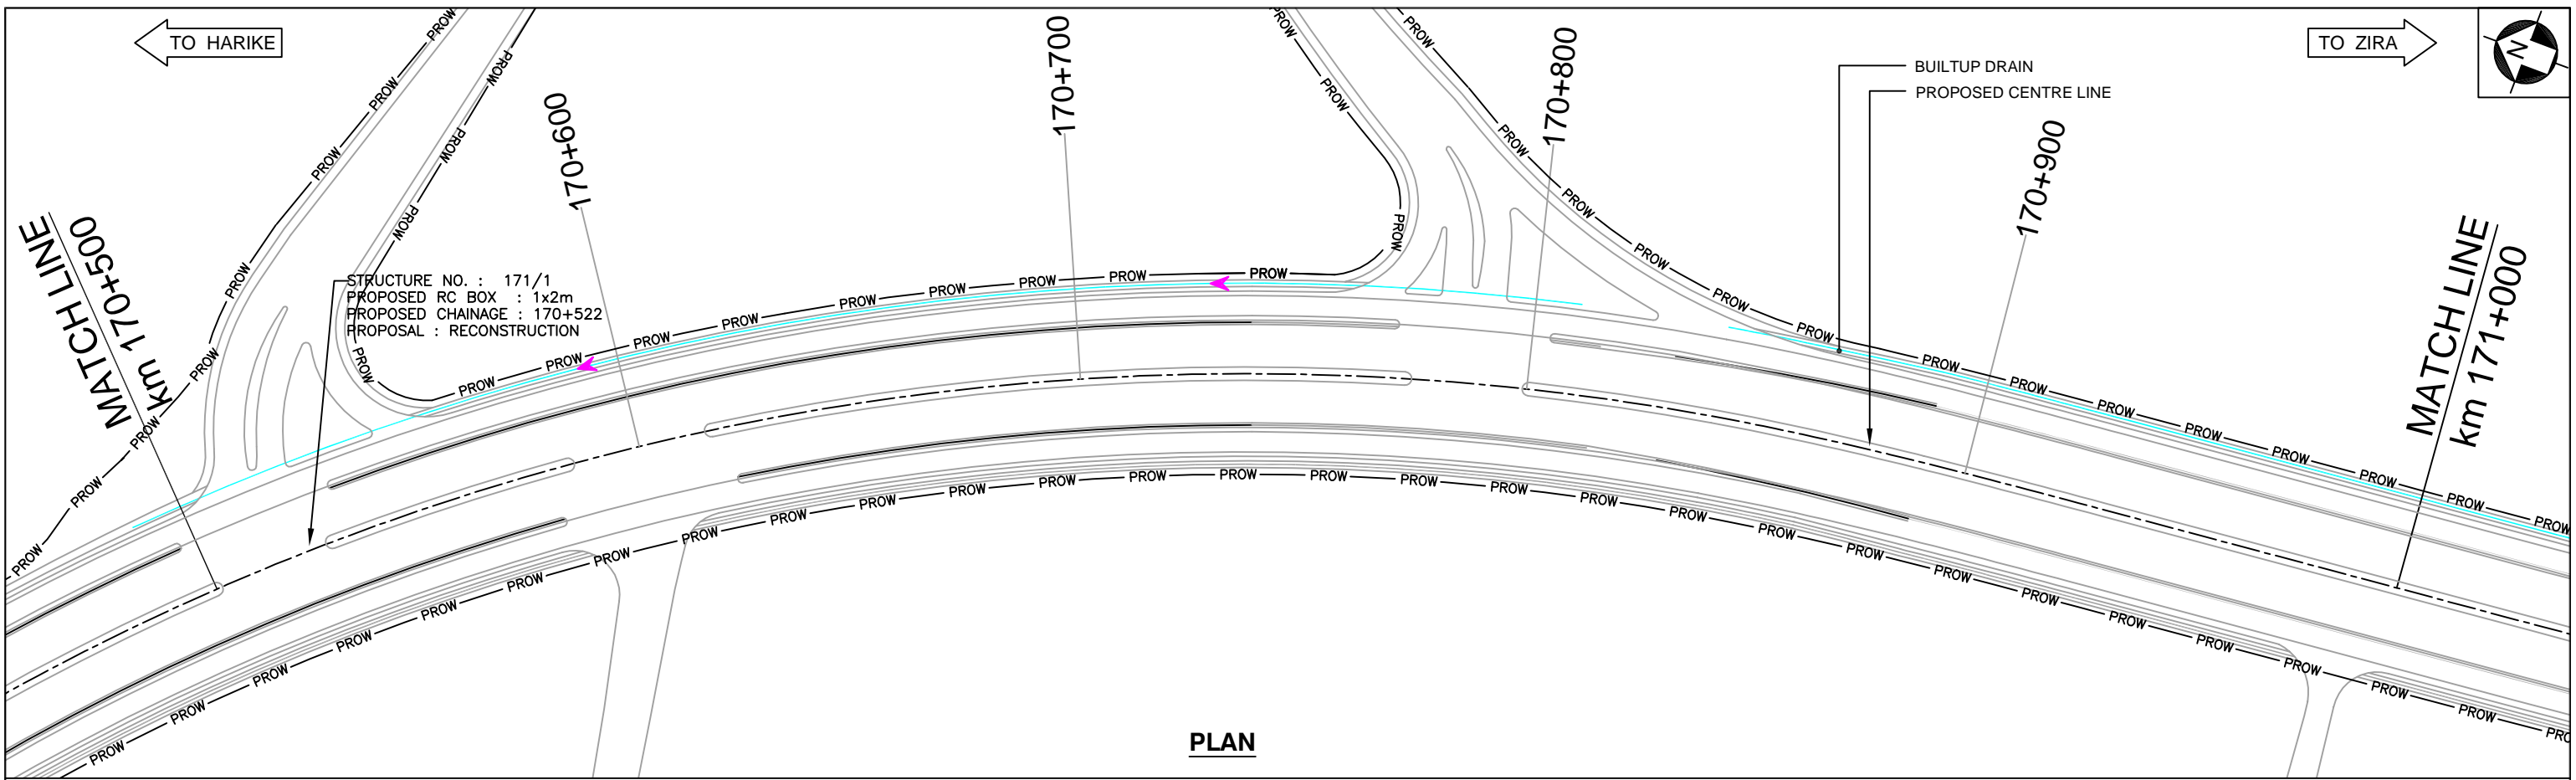


NOTES:	REFERENCE DWGS.:	CLIENT :	PROJECT :
1. ALL CHAINAGES ARE IN km+m.		National Highways Authority of India (Ministry of Road Transport and Highways) G-5 & 6, Sector-10, Dwarka, New Delhi - 110075.	WIDENING AND RECONSTRUCTION OF EXISTING TWO LANE CARRIAGEWAY TO FOUR LANE WITH PAVED SHOULDER INCLUDING CONSTRUCTION OF ROB IN MAKHU TOWN FROM KM. 170+000 TO KM. 171+900 OF NH-54 IN THE STATE OF PUNJAB ON EPC MODE
2. STRUCTURE SHOWN ARE INDICATIVE ONLY.			
		CONSULTANT : FP Project Management Formerly Frischmann Prabhu (India) Private Limited 315, Balgavind Wadi, New Prabhadevi Road, Prabhadevi, Mumbai - 400 025 Tel: +91-22-6660 3901 Fax: +91-22-6660 3902 E-mail: plmumbai@fpindia.com www.fpindia.com	DRAWING TITLE : HARIKE - ZIRA - FARIDKOTE SECTION BUILTUP DRAIN PLAN AND PROFILE (LHS) (km 170+500 to km 171+000)
		REVISION INDEX REV. DATE DESCRIPTION DRAWN CHK. APP.	SCALE : H=1:1000, V=1:100 PROJECT No. : 165007
			FPI HW DD HZF BDPP 2101 R3


DISCLAIMER: THIS DRAWING IS THE PROPERTY OF FP PROJECT MANAGEMENT AND SHALL BE USED ONLY FOR THE JOB MENTIONED IN THIS DRAWING. IT SHALL NOT BE PUBLISHED, LENT, COPIED OR USED DIRECTLY OR INDIRECTLY, AND FULLY OR PARTLY FOR ANY OTHER PURPOSE WITHOUT THE WRITTEN PERMISSION OF / FROM FP PROJECT MANAGEMENT.

← TO HARIKE

TO ZIRA →

 

STRUCTURE NO. : 172/1
 PROPOSED ROB : 1x19.24+1x25.25
 +1x37.28+8x19.24m
 PROPOSED CHAINAGE : 171+387
 PROPOSAL : NEW CONSTRUCTION

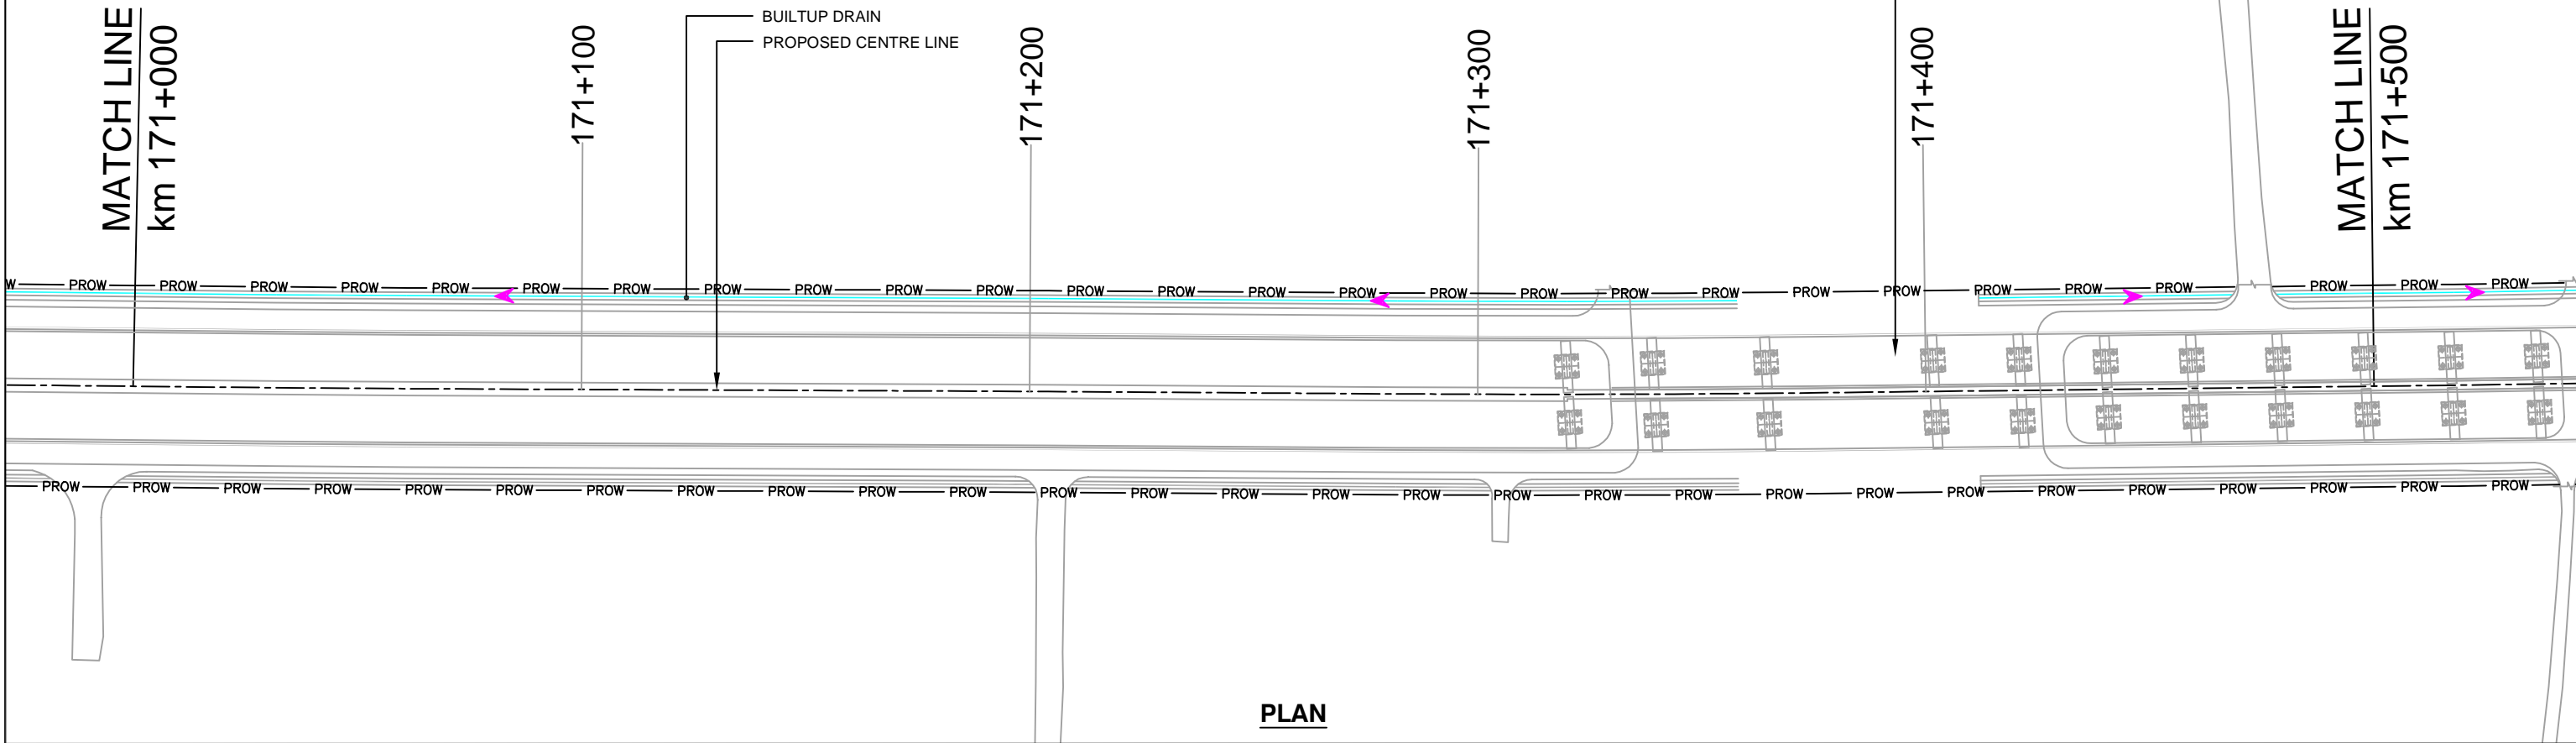

PLAN

NOTES:		REFERENCE DWGS.:		REVISION INDEX			
1.	ALL CHAINAGES ARE IN km+m.						
2.	STRUCTURE SHOWN ARE INDICATIVE ONLY.						
		R3	17/08/22	FINAL DPR SUBMISSION	SPK	CSB	DMC
		R2	22/06/22	FINAL DPR SUBMISSION	SPK	CSB	DMC
		R1	19/05/22	FINAL DPR SUBMISSION	SPK	CSB	DMC
		R0	11/03/22	DPR SUBMISSION	SPK	CSB	DMC
		REV.	DATE	DESCRIPTION	DRAWN	CHK.	APP.

CLIENT : National Highways Authority of India
 (Ministry of Road Transport and Highways)
 G-5 & 6, Sector-10, Dwarka,
 New Delhi - 110075.

CONSULTANT : FP Project Management
 Formerly Frischmann Prabhu (India) Private Limited
 315, Balgovind Wadi, New Prabhadevi Road,
 Prabhadevi, Mumbai - 400 025
 Tel: +91-22-6660 3901 Fax: +91-22-6660 3902
 E-mail: plmumbai@fpindia.com www.fpindia.com


DISCLAIMER: THIS DRAWING IS THE PROPERTY OF FP PROJECT MANAGEMENT AND SHALL BE USED ONLY FOR THE JOB MENTIONED IN THIS DRAWING. IT SHALL NOT BE PUBLISHED, LENT, COPIED OR USED DIRECTLY OR INDIRECTLY, AND FULLY OR PARTLY FOR ANY OTHER PURPOSE WITHOUT THE WRITTEN PERMISSION OF / FROM FP PROJECT MANAGEMENT.

PROJECT : WIDENING AND RECONSTRUCTION OF EXISTING TWO LANE CARRIAGEWAY TO FOUR LANE WITH PAVED SHOULDER INCLUDING CONSTRUCTION OF ROB IN MAKHU TOWN FROM KM. 170+000 TO KM. 171+900 OF NH-54 IN THE STATE OF PUNJAB ON EPC MODE

DRAWING TITLE : HARIKE - ZIRA - FARIDKOTE SECTION
BUILTUP DRAIN PLAN (LHS)
 (km 171+000 to km 171+500)

SCALE : H=1:1000 **PROJECT No. :** 165007

FPI	HW	DD	HZF	BDP	2102	R3
-----	----	----	-----	-----	------	----

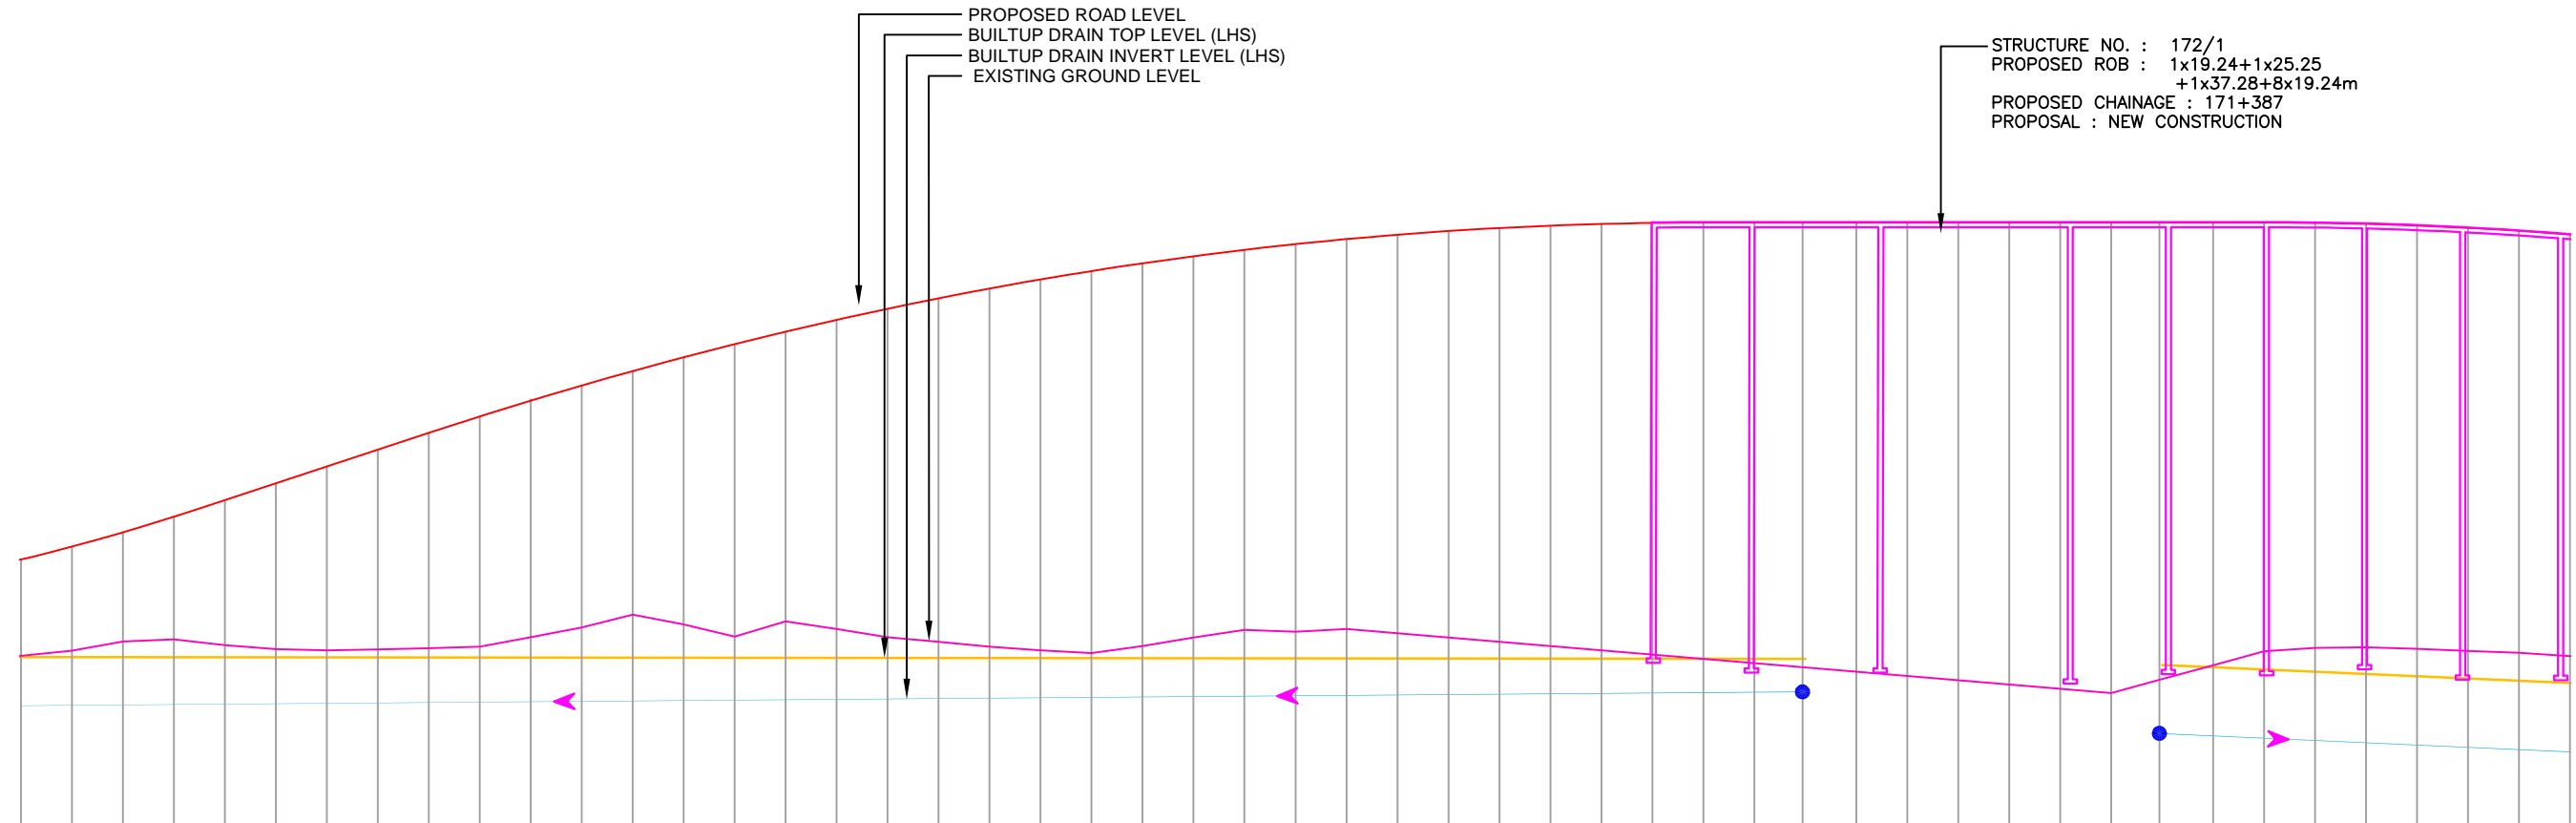

PROPOSED ROAD LEVEL	212.247	212.503	212.783	213.087	213.413	213.743	214.073	214.403	214.733	215.056	215.367	215.664	215.947	216.218	216.475	216.720	216.951	217.168	217.373	217.564	217.743	217.908	218.059	218.198	218.323	218.436	218.535	218.620	218.693	218.752	218.799	218.832	218.851	218.858	218.858	218.858	218.858	218.858	218.858	218.858	218.858	218.852	218.833	218.801	218.755	218.696	218.624				
DRAIN TOP LEVEL (LHS)	210.333	210.332	210.331	210.330	210.329	210.328	210.327	210.326	210.325	210.324	210.323	210.322	210.322	210.321	210.320	210.319	210.318	210.317	210.316	210.315	210.314	210.313	210.312	210.311	210.310	210.309	210.308	210.307	210.307	210.306	210.305	210.304	210.303	210.302	210.302	210.301	210.301	210.300	210.300	210.180	210.135	210.081	210.046	210.001	209.957	209.912	209.867	209.823			
DRAIN INVERT LEVEL (LHS)	209.378	209.386	209.394	209.402	209.409	209.417	209.425	209.433	209.440	209.448	209.456	209.464	209.472	209.479	209.487	209.495	209.503	209.510	209.518	209.526	209.534	209.541	209.549	209.557	209.565	209.572	209.580	209.588	209.596	209.603	209.611	209.619	209.627	209.634	209.642	209.650	208.850	208.785	208.741	208.696	208.651	208.607	208.562	208.517	208.473						
EXISTING GROUND LEVEL	210.358	210.459	210.638	210.683	210.567	210.487	210.463	210.483	210.509	210.535	210.723	210.912	211.165	210.973	210.735	211.036	210.882	210.721	210.631	210.536	210.463	210.409	210.552	210.714	210.866	210.830	210.885	210.801	210.717	210.633	210.550	210.466	210.382	210.298	210.214	210.130	210.046	209.962	209.879	209.795	209.711	209.627	209.900	210.173	210.446	210.515	210.524	210.494	210.451	210.416	210.353
VERTICAL SCHEMATIC	G = 0.078% L = 460.000																				G = -0.447% L = 150.000																														
PROPOSED CHAINAGE	171000	171010	171020	171030	171040	171050	171060	171070	171080	171090	171100	171110	171120	171130	171140	171150	171160	171170	171180	171190	171200	171210	171220	171230	171240	171250	171260	171270	171280	171290	171300	171310	171320	171330	171340	171350	171360	171370	171380	171390	171400	171410	171420	171430	171440	171450	171460	171470	171480	171490	171500

PROFILE

NOTES:		REFERENCE DWGS.:					
1.	ALL CHAINAGES ARE IN km+m.						
2.	STRUCTURE SHOWN ARE INDICATIVE ONLY.						
		R3	17/08/22	FINAL DPR SUBMISSION	SPK	CSB	DMC
		R2	22/06/22	FINAL DPR SUBMISSION	SPK	CSB	DMC
		R1	19/05/22	FINAL DPR SUBMISSION	SPK	CSB	DMC
		R0	11/03/22	DPR SUBMISSION	SPK	CSB	DMC
		REV.	DATE	DESCRIPTION	DRAWN	CHK.	APP.
REVISION INDEX							

CLIENT :
National Highways Authority of India
 (Ministry of Road Transport and Highways)
 G-5 & 6, Sector-10, Dwarka,
 New Delhi - 110075.

CONSULTANT : **FP Project Management**
 Formerly Frischmann Prabhu (India) Private Limited
 315, Balgovind Wadi, New Prabhadevi Road,
 Prabhadevi, Mumbai - 400 025
 Tel: +91-22-6660 3901 Fax: +91-22-6660 3902
 E-mail: pfmumbai@fpindia.com www.fpindia.com

DISCLAIMER: THIS DRAWING IS THE PROPERTY OF FP PROJECT MANAGEMENT AND SHALL BE USED ONLY FOR THE JOB MENTIONED IN THIS DRAWING. IT SHALL NOT BE PUBLISHED, LENT, COPIED OR USED DIRECTLY OR INDIRECTLY, AND FULLY OR PARTLY FOR ANY OTHER PURPOSE WITHOUT THE WRITTEN PERMISSION OF / FROM FP PROJECT MANAGEMENT.

PROJECT :
WIDENING AND RECONSTRUCTION OF EXISTING TWO LANE CARRIAGEWAY TO FOUR LANE WITH PAVED SHOULDER INCLUDING CONSTRUCTION OF ROB IN MAKHU TOWN FROM KM. 170+000 TO KM. 171+900 OF NH-54 IN THE STATE OF PUNJAB ON EPC MODE



DRAWING TITLE : HARIKE - ZIRA - FARIDKOTE SECTION
BUILTUP DRAIN PROFILE (LHS)
 (km 171+000 to km 171+500)

SCALE : H=1:1000, V=1:100
PROJECT No. : 165007

FPI **HW** **DD** **HZF** **BDP** **2102A** **R3**

← TO HARIKE

TO ZIRA →

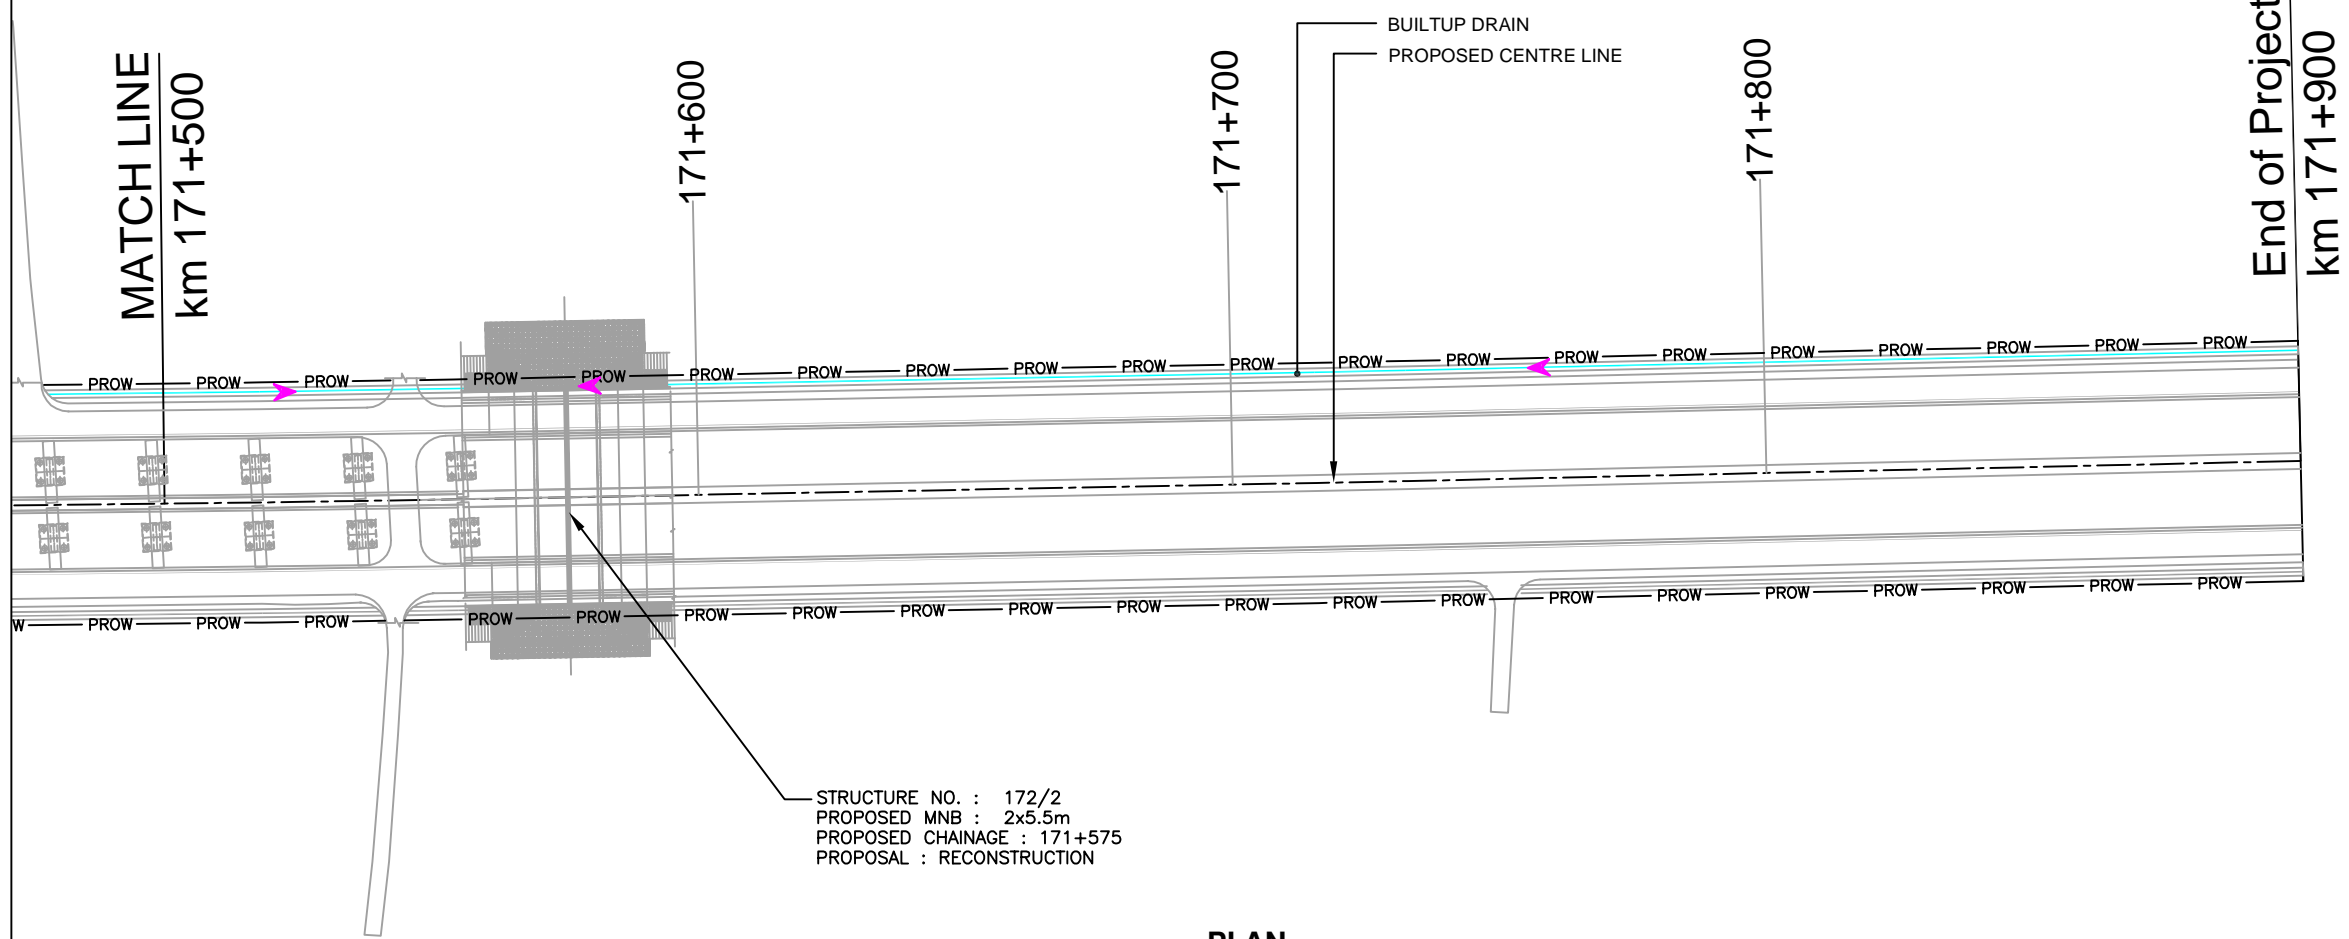 

STRUCTURE NO. : 172/2
 PROPOSED MNB : 2x5.5m
 PROPOSED CHAINAGE : 171+575
 PROPOSAL : RECONSTRUCTION

PLAN

NOTES:		REFERENCE DWGS.:		REVISION INDEX			
1.	ALL CHAINAGES ARE IN km+m.						
2.	STRUCTURE SHOWN ARE INDICATIVE ONLY.						
		R3	17/08/22	FINAL DPR SUBMISSION	SPK	CSB	DMC
		R2	22/06/22	FINAL DPR SUBMISSION	SPK	CSB	DMC
		R1	19/05/22	FINAL DPR SUBMISSION	SPK	CSB	DMC
		R0	11/03/22	DPR SUBMISSION	SPK	CSB	DMC
		REV.	DATE	DESCRIPTION	DRAWN	CHK.	APP.

CLIENT : National Highways Authority of India
 (Ministry of Road Transport and Highways)
 G-5 & 6, Sector-10, Dwarka, New Delhi - 110075.

CONSULTANT : FP Project Management
 Formerly Frischmann Prabhu (India) Private Limited
 315, Balgovind Wadi, New Prabhadevi Road, Prabhadevi, Mumbai - 400 025
 Tel: +91-22-6660 3901 Fax: +91-22-6660 3902
 E-mail: plmumbai@fpindia.com www.fpindia.com

DISCLAIMER: THIS DRAWING IS THE PROPERTY OF FP PROJECT MANAGEMENT AND SHALL BE USED ONLY FOR THE JOB MENTIONED IN THIS DRAWING. IT SHALL NOT BE PUBLISHED, LENT, COPIED OR USED DIRECTLY OR INDIRECTLY, AND FULLY OR PARTLY FOR ANY OTHER PURPOSE WITHOUT THE WRITTEN PERMISSION OF / FROM FP PROJECT MANAGEMENT.

PROJECT : WIDENING AND RECONSTRUCTION OF EXISTING TWO LANE CARRIAGEWAY TO FOUR LANE WITH PAVED SHOULDER INCLUDING CONSTRUCTION OF ROB IN MAKHU TOWN FROM KM. 170+000 TO KM. 171+900 OF NH-54 IN THE STATE OF PUNJAB ON EPC MODE


DRAWING TITLE : HARIKE - ZIRA - FARIDKOTE SECTION
BUILTUP DRAIN PLAN (LHS)
 (km 171+500 to km 171+900)

SCALE : H=1:1000 PROJECT No. : 165007

FPI	HW	DD	HZF	BDP	2103	R3
-----	----	----	-----	-----	------	----

STRUCTURE NO. : 172/2
 PROPOSED MNB : 2x5.5m
 PROPOSED CHAINAGE : 171+575
 PROPOSAL : RECONSTRUCTION

Datum = 207

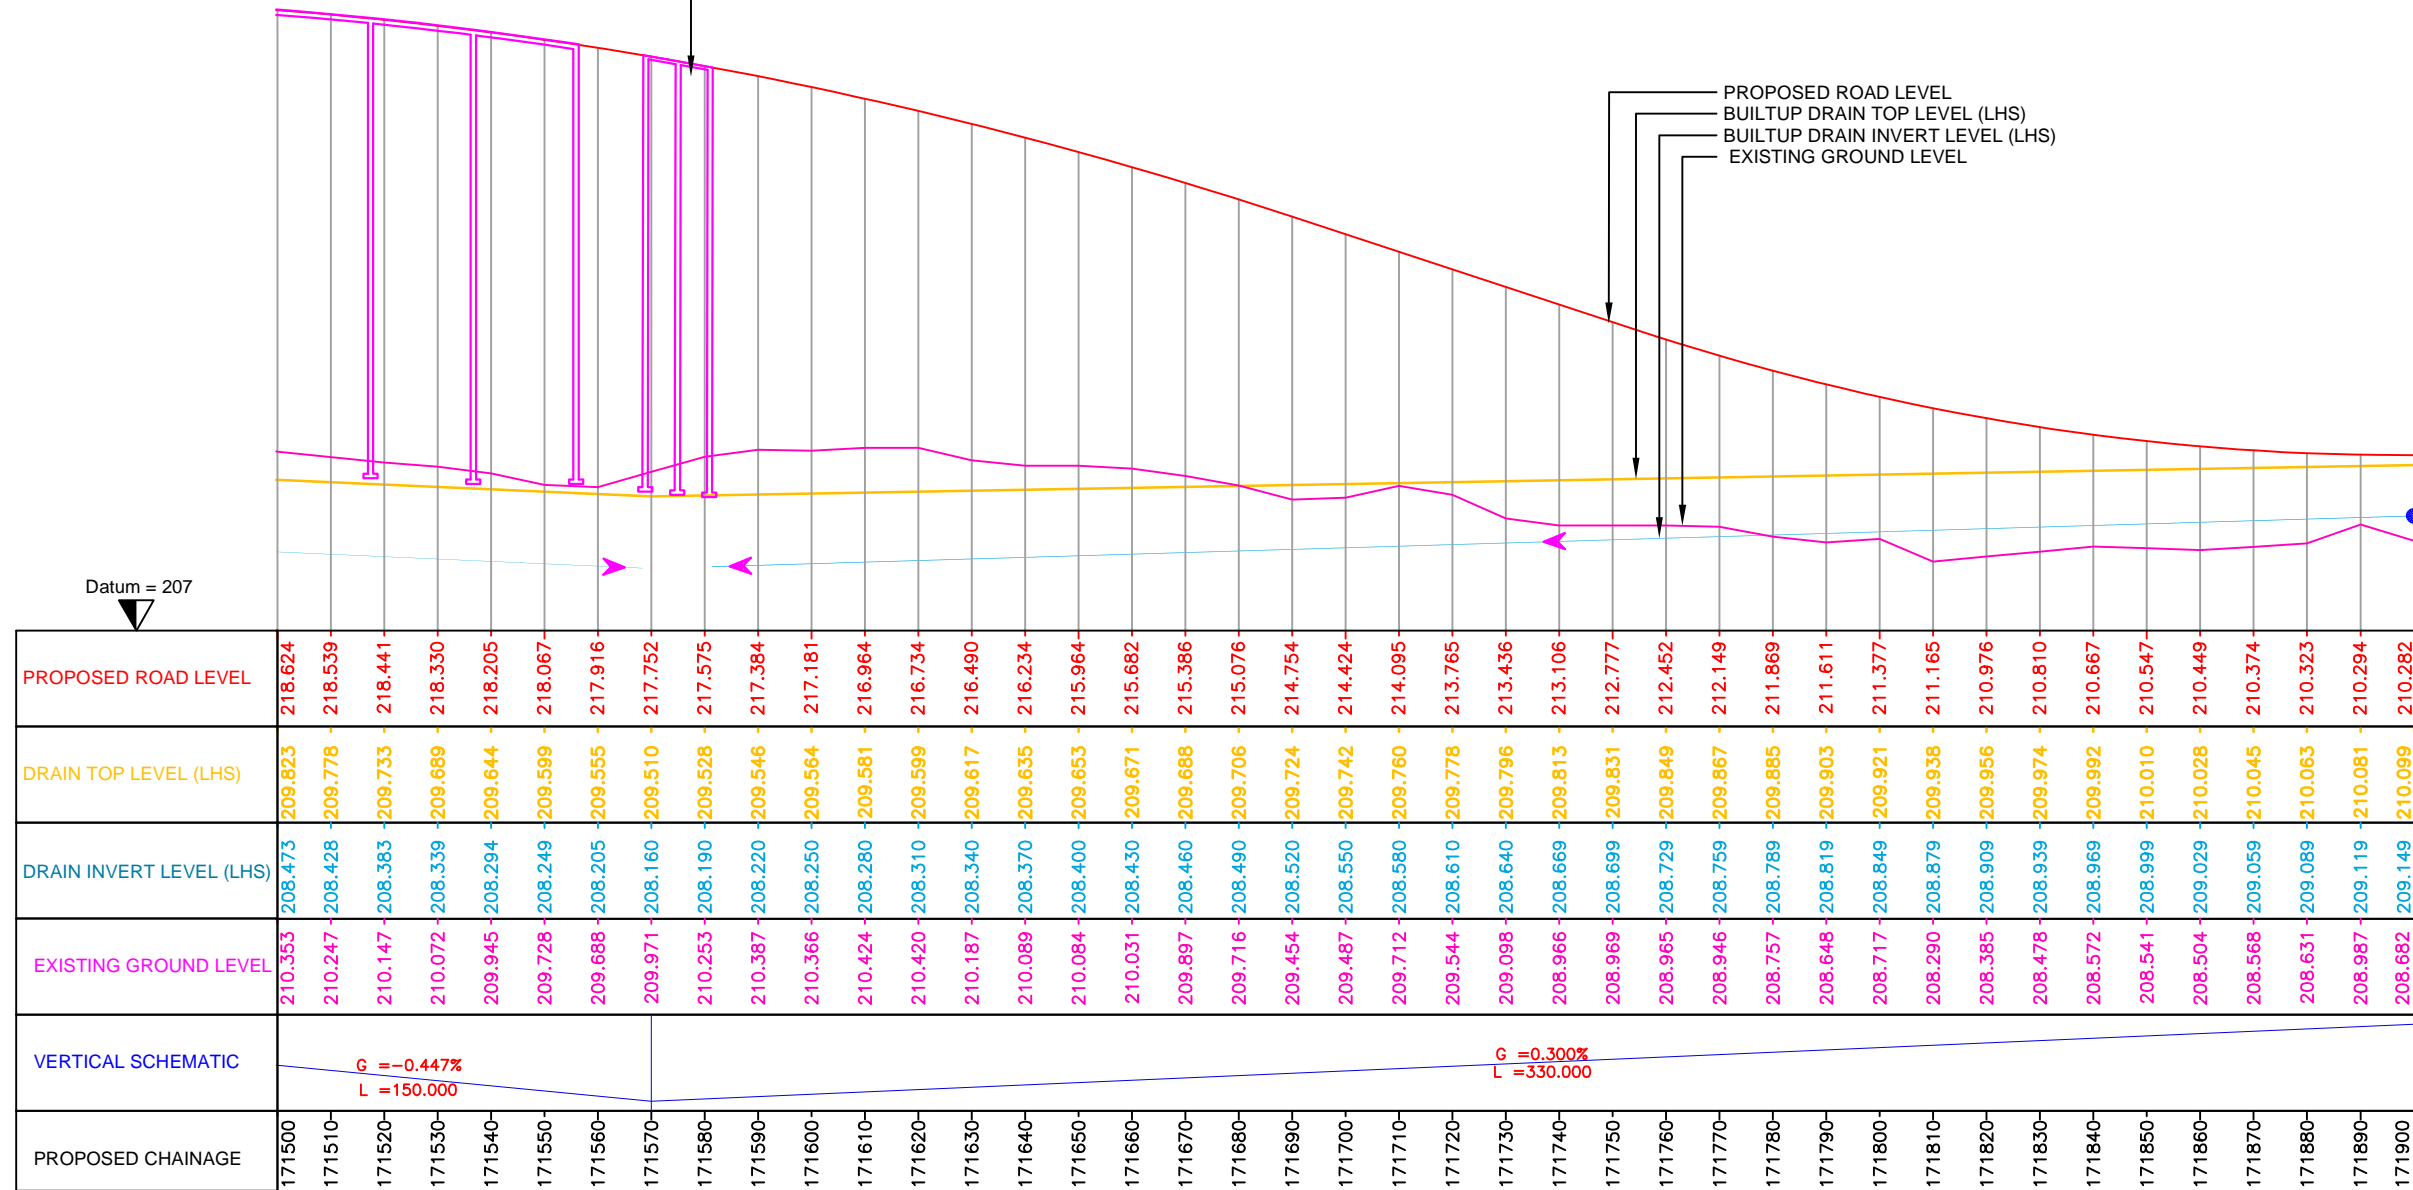

PROFILE

NOTES:		REFERENCE DWGS.:					
1.	ALL CHAINAGES ARE IN km+m.						
2.	STRUCTURE SHOWN ARE INDICATIVE ONLY.						
				R3	17/08/22	FINAL DPR SUBMISSION	SPK CSB DMC
				R2	22/06/22	FINAL DPR SUBMISSION	SPK CSB DMC
				R1	19/05/22	FINAL DPR SUBMISSION	SPK CSB DMC
				R0	11/03/22	DPR SUBMISSION	SPK CSB DMC
				REV.	DATE	DESCRIPTION	DRAWN CHK. APP.
REVISION INDEX							

CLIENT : **National Highways Authority of India**
 (Ministry of Road Transport and Highways)
 G-5 & 6, Sector-10, Dwarka, New Delhi - 110075.

CONSULTANT : **FP Project Management**
 Formerly Frischmann Prabhu (India) Private Limited
 315, Balgovind Wadi, New Prabhadevi Road, Prabhadevi, Mumbai - 400 025
 Tel: +91-22-6660 3901 Fax: +91-22-6660 3902
 E-mail: pfmumbai@fpindia.com www.fpindia.com

DISCLAIMER: THIS DRAWING IS THE PROPERTY OF FP PROJECT MANAGEMENT AND SHALL BE USED ONLY FOR THE JOB MENTIONED IN THIS DRAWING. IT SHALL NOT BE PUBLISHED, LENT, COPIED OR USED DIRECTLY OR INDIRECTLY, AND FULLY OR PARTLY FOR ANY OTHER PURPOSE WITHOUT THE WRITTEN PERMISSION OF / FROM FP PROJECT MANAGEMENT.


PROJECT : **WIDENING AND RECONSTRUCTION OF EXISTING TWO LANE CARRIAGEWAY TO FOUR LANE WITH PAVED SHOULDER INCLUDING CONSTRUCTION OF ROB IN MAKHU TOWN FROM KM. 170+000 TO KM. 171+900 OF NH-54 IN THE STATE OF PUNJAB ON EPC MODE**


DRAWING TITLE : **HARIKE - ZIRA - FARIDKOTE SECTION**
BUILTUP DRAIN PROFILE (LHS)
(km 171+500 to km 171+900)

SCALE : H=1:1000, V=1:100 PROJECT No. : **165007**


FPI HW DD HZF BDP 2103A R3

LIST OF DRAWINGS (MAKHU TOWN)			
S.NO.	DRAWING TITLE	DRAWING NO.	REV.
BUILT UP DRAIN PLAN & PROFILE (RHS)			
1	List of Drawing	FPI_HW_DD_HZF_GEN_1000	R3
2	Built up Drain Plan and Profile (km 170+000 to km 170+500)	FPI_HW_DD_HZF_BDPP_2101	R3
3	Built up Drain Plan and Profile (km 170+500 to km 171+000)	FPI_HW_DD_HZF_BDPP_2102	R3
4	Built up Drain Plan (km 171+000 to km 171+500)	FPI_HW_DD_HZF_BDP_2103	R3
5	Built up Drain Profile (km 171+000 to km 171+500)	FPI_HW_DD_HZF_BDP_2103A	R3
6	Built up Drain Plan (km 171+500 to km 171+900)	FPI_HW_DD_HZF_BDP_2104	R3
7	Built up Drain Profile (km 171+500 to km 171+900)	FPI_HW_DD_HZF_BDP_2104A	R3

NOTES:	REFERENCE DWGS.:								CLIENT :  National Highways Authority of India (Ministry of Road Transport and Highways) G-5 & 6, Sector-10, Dwarka, New Delhi - 110075.	PROJECT : WIDENING AND RECONSTRUCTION OF EXISTING TWO LANE CARRIAGEWAY TO FOUR LANE WITH PAVED SHOULDER INCLUDING CONSTRUCTION OF ROB IN MAKHU TOWN FROM KM. 170+000 TO KM. 171+900 OF NH-54 IN THE STATE OF PUNJAB ON EPC MODE	
		R3	17/08/22	FINAL DPR SUBMISSION	SPK	CSB	DMC	CONSULTANT : FP Project Management Formerly Frischmann Prabhu (India) Private Limited 315, Balgovind Wadi, New Prabhadevi Road, Prabhadevi, Mumbai - 400 025 Tel: +91-22-6660 3901 Fax: +91-22-6660 3902 E-mail: plmumbai@fpindia.com www.fpindia.com			DRAWING TITLE : HARIKE - ZIRA - FARIDKOTE SECTION LIST OF DRAWING
		R2	22/06/22	FINAL DPR SUBMISSION	SPK	CSB	DMC				
		R1	19/05/22	FINAL DPR SUBMISSION	SPK	CSB	DMC				
		R0	11/03/22	DPR SUBMISSION	SPK	CSB	DMC				
REV.	DATE	DESCRIPTION	DRAWN	CHK.	APP.						
REVISION INDEX									DISCLAIMER: THIS DRAWING IS THE PROPERTY OF FP PROJECT MANAGEMENT AND SHALL BE USED ONLY FOR THE JOB MENTIONED IN THIS DRAWING. IT SHALL NOT BE PUBLISHED, LENT, COPIED OR USED DIRECTLY OR INDIRECTLY, AND FULLY OR PARTLY FOR ANY OTHER PURPOSE WITHOUT THE WRITTEN PERMISSION OF / FROM FP PROJECT MANAGEMENT.	SCALE : - PROJECT No. : 165007	
REVISION INDEX											FPI HW DD HZF GEN 1000 R3
REVISION INDEX											

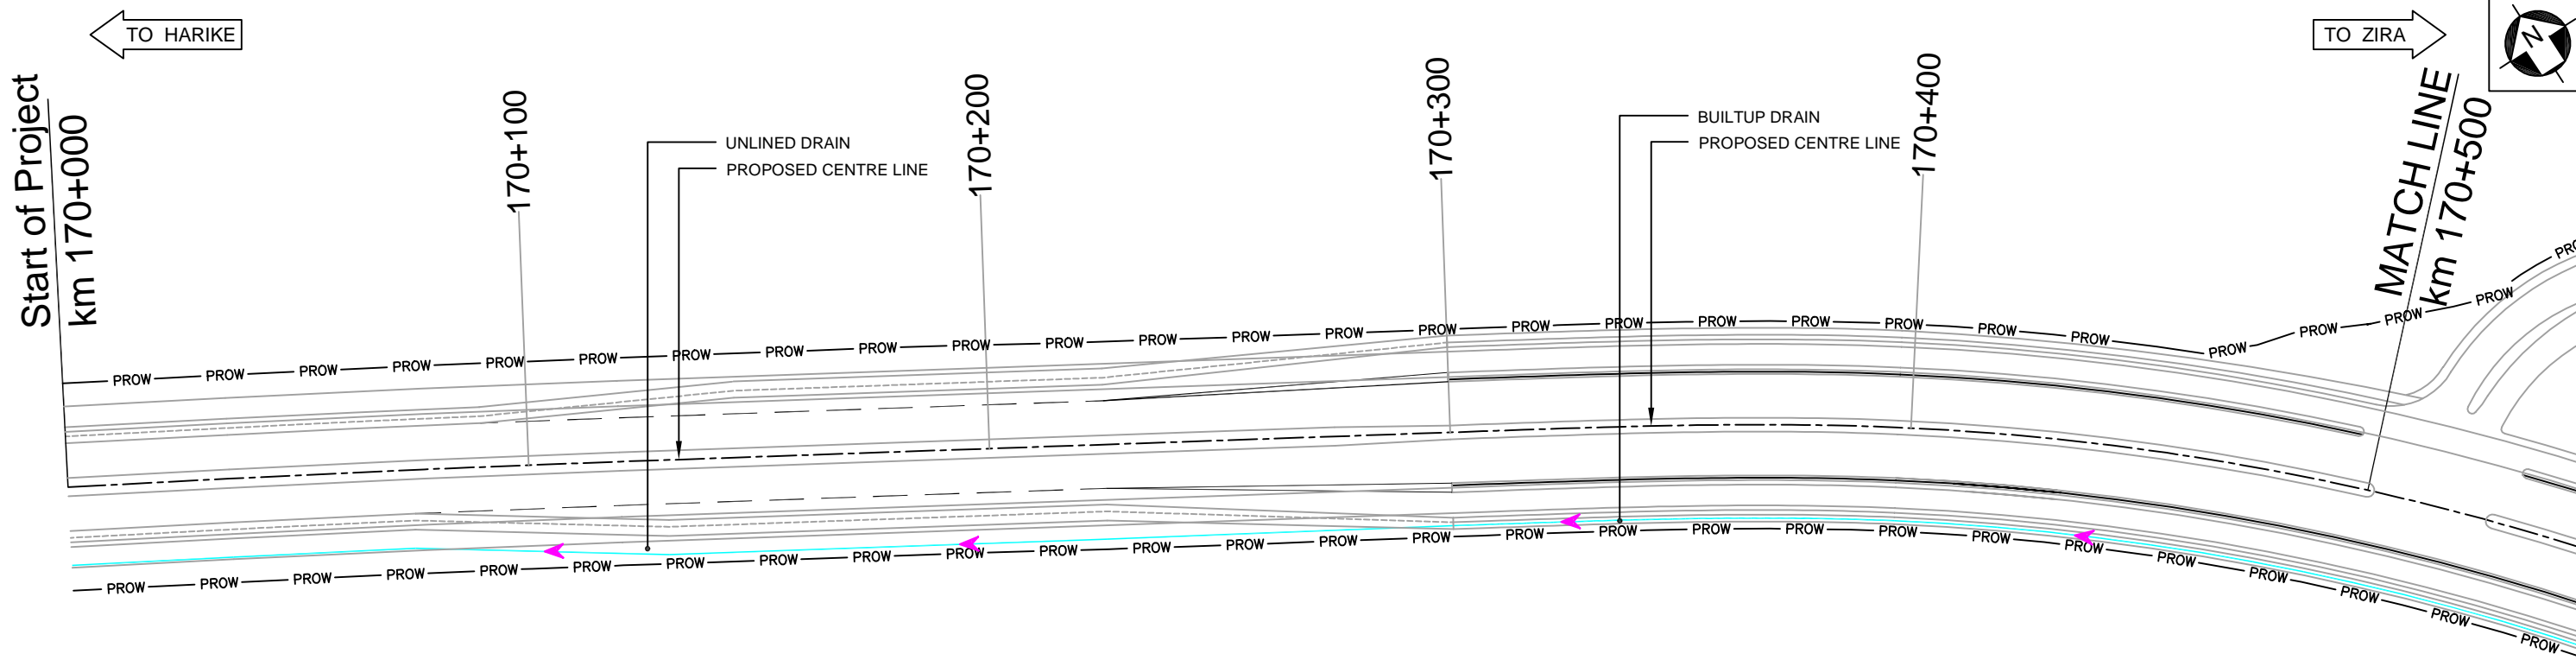

PLAN

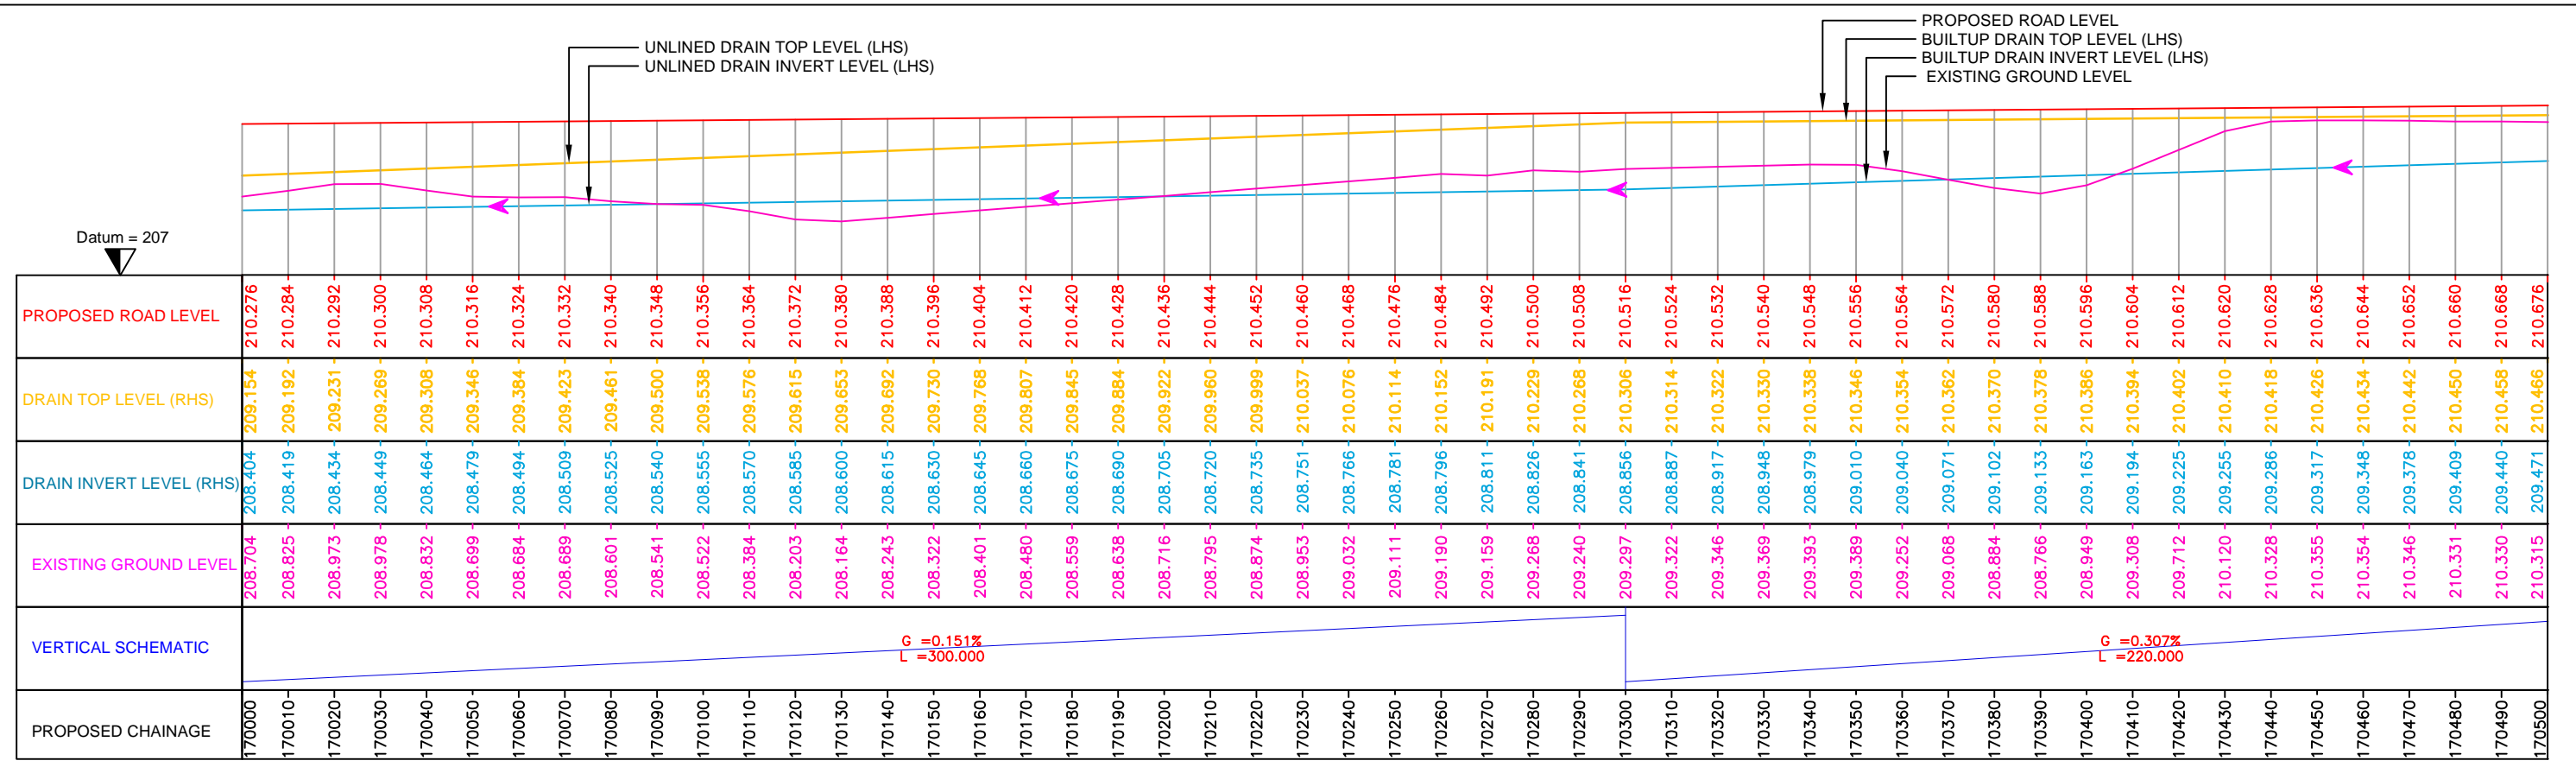

PROFILE

REV.	DATE	DESCRIPTION	DRAWN	CHK.	APP.
R3	17/08/22	FINAL DPR SUBMISSION	SPK	CSB	DMC
R2	22/06/22	FINAL DPR SUBMISSION	SPK	CSB	DMC
R1	19/05/22	FINAL DPR SUBMISSION	SPK	CSB	DMC
R0	11/03/22	DPR SUBMISSION	SPK	CSB	DMC

REVISION INDEX

CLIENT : National Highways Authority of India
(Ministry of Road Transport and Highways)
G-5 & 6, Sector-10, Dwarka, New Delhi - 110075.

CONSULTANT : FP Project Management
Formerly Frischmann Prabhu (India) Private Limited
315, Balgovind Wadi, New Prabhadevi Road, Prabhadevi, Mumbai - 400 025
Tel: +91-22-6660 3901 Fax: +91-22-6660 3902
E-mail: pfmumbai@fpindia.com www.fpindia.com


DISCLAIMER: THIS DRAWING IS THE PROPERTY OF FP PROJECT MANAGEMENT AND SHALL BE USED ONLY FOR THE JOB MENTIONED IN THIS DRAWING. IT SHALL NOT BE PUBLISHED, LENT, COPIED OR USED DIRECTLY OR INDIRECTLY, AND FULLY OR PARTLY FOR ANY OTHER PURPOSE WITHOUT THE WRITTEN PERMISSION OF / FROM FP PROJECT MANAGEMENT.

PROJECT : WIDENING AND RECONSTRUCTION OF EXISTING TWO LANE CARRIAGEWAY TO FOUR LANE WITH PAVED SHOULDER INCLUDING CONSTRUCTION OF ROB IN MAKHU TOWN FROM KM. 170+000 TO KM. 171+900 OF NH-54 IN THE STATE OF PUNJAB ON EPC MODE


DRAWING TITLE : HARIKE - ZIRA - FARIDKOTE SECTION
BUILTUP DRAIN PLAN AND PROFILE (RHS)
(km 170+000 to km 170+500)

SCALE : H=1:1000, V=1:100
PROJECT No. : 165007

FPI HW DD HZF BDPP 2100 R3

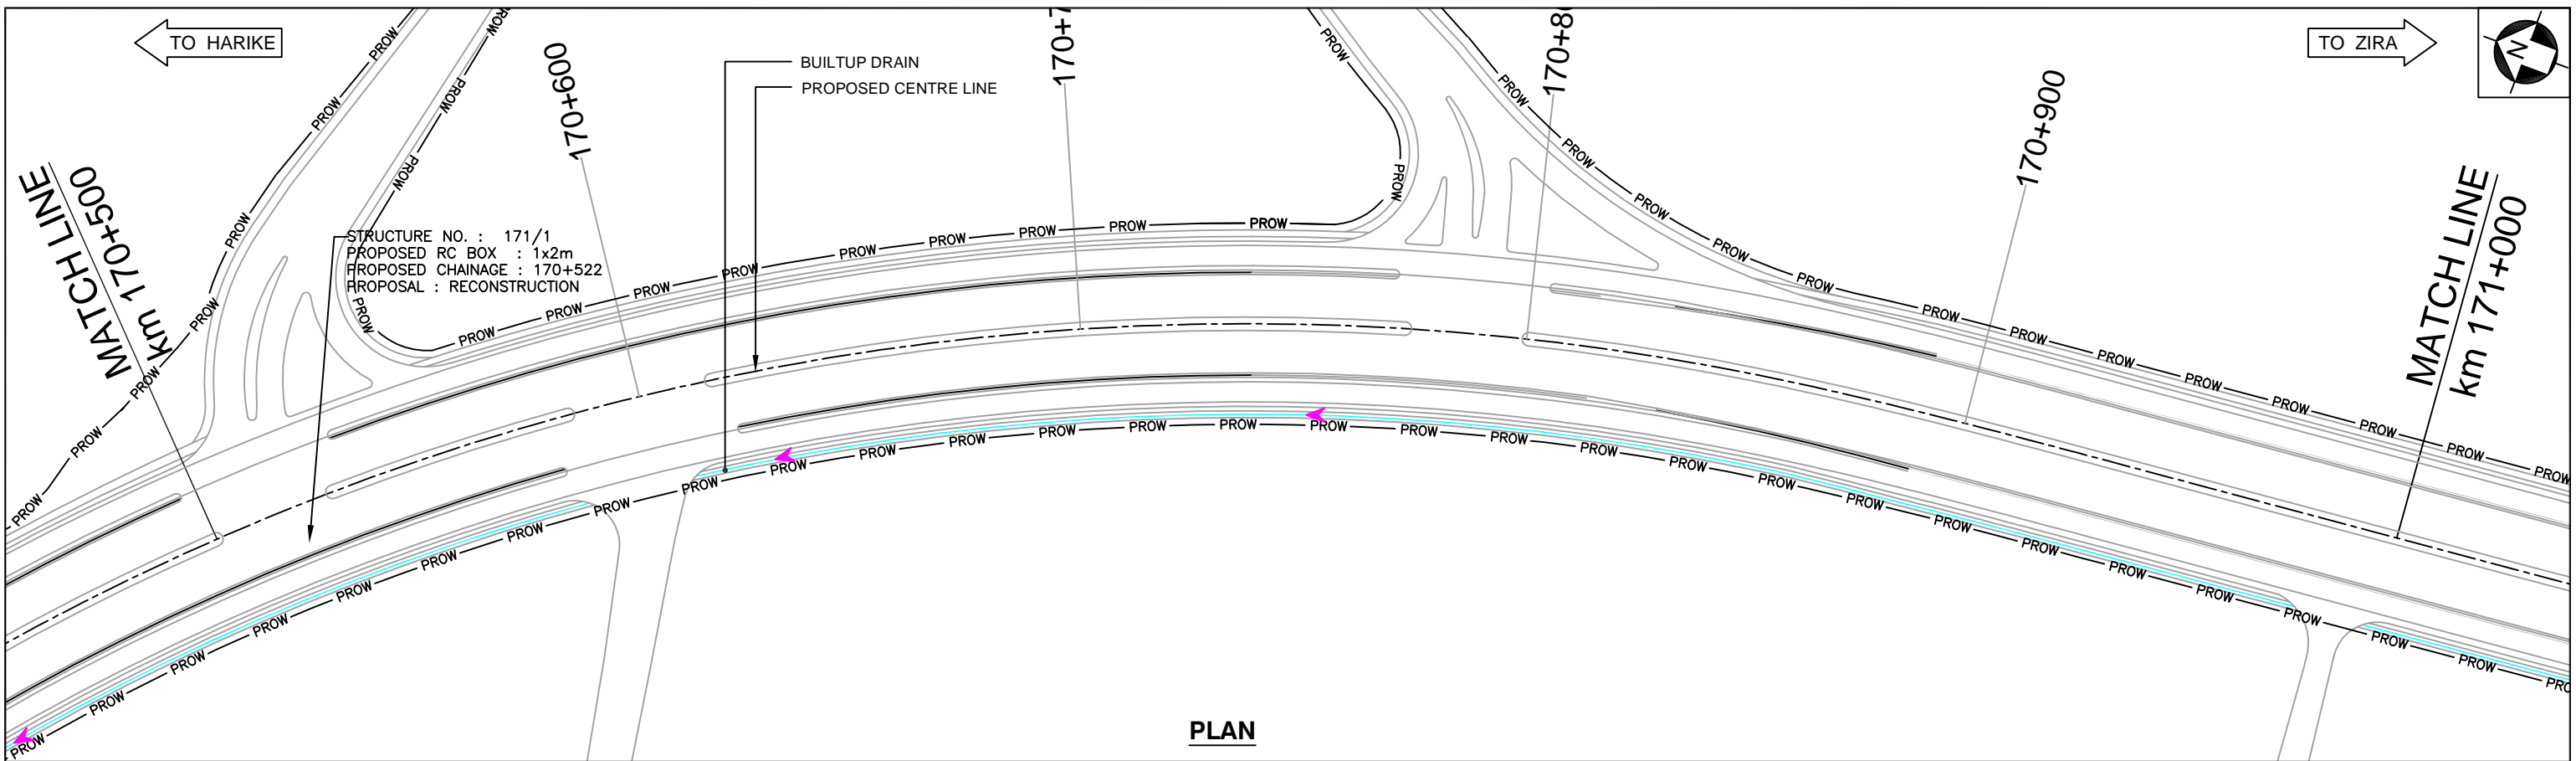

PLAN

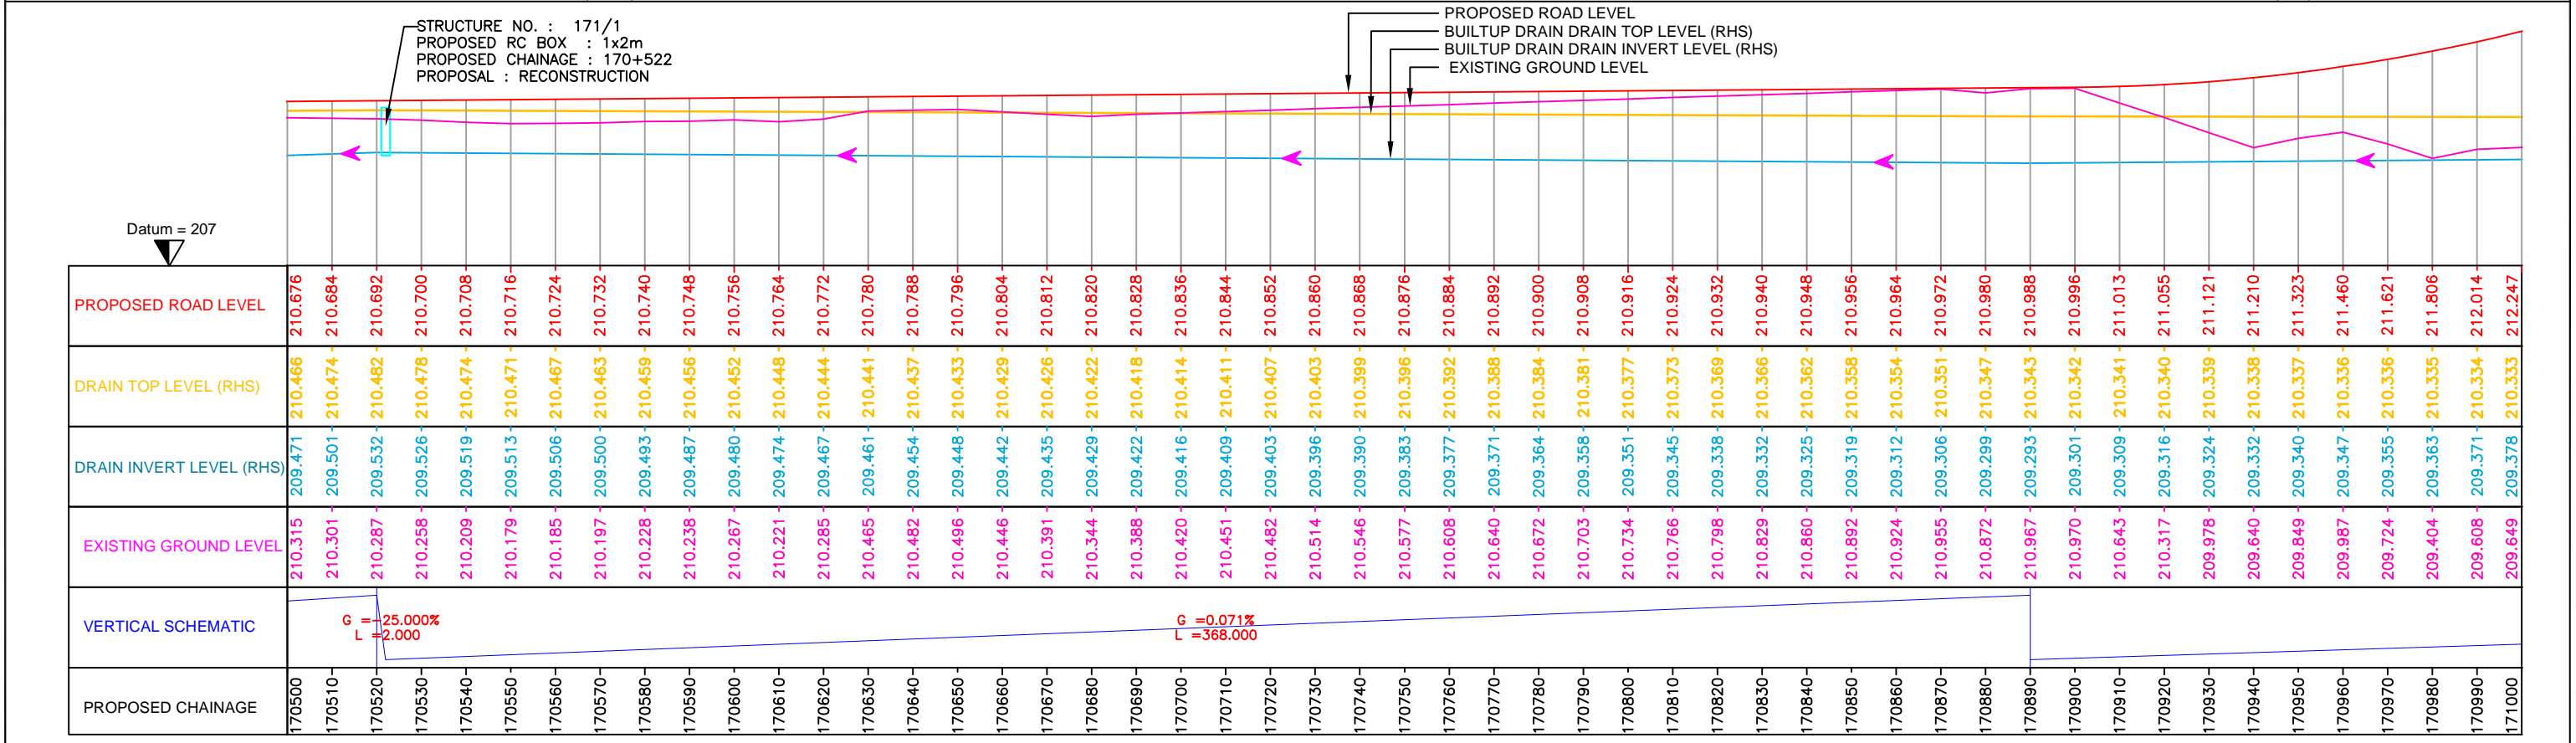

PROFILE


REV.	DATE	DESCRIPTION	DRAWN	CHK.	APP.
R3	17/08/22	FINAL DPR SUBMISSION	SPK	CSB	DMC
R2	22/06/22	FINAL DPR SUBMISSION	SPK	CSB	DMC
R1	19/05/22	FINAL DPR SUBMISSION	SPK	CSB	DMC
R0	11/03/22	DPR SUBMISSION	SPK	CSB	DMC

NOTES:	REFERENCE DWGS.:
1. ALL CHAINAGES ARE IN km+m.	
2. STRUCTURE SHOWN ARE INDICATIVE ONLY.	


CLIENT : National Highways Authority of India (Ministry of Road Transport and Highways) G-5 & 6, Sector-10, Dwarka, New Delhi - 110075.	PROJECT : WIDENING AND RECONSTRUCTION OF EXISTING TWO LANE CARRIAGEWAY TO FOUR LANE WITH PAVED SHOULDER INCLUDING CONSTRUCTION OF ROB IN MAKHU TOWN FROM KM. 170+000 TO KM. 171+900 OF NH-54 IN THE STATE OF PUNJAB ON EPC MODE
CONSULTANT : FP Project Management Formerly Frischmann Prabhu (India) Private Limited 315, Balgovid Wadi, New Prabhadevi Road, Prabhadevi, Mumbai - 400 025 Tel: +91-22-6660 3901 Fax: +91-22-6660 3902 E-mail: pfmumbai@fpindia.com www.fpindia.com	DRAWING TITLE : HARIKE - ZIRA - FARIDKOTE SECTION BUILTUP DRAIN PLAN AND PROFILE (RHS) (km 170+500 to km 171+000)
SCALE : H=1:1000, V=1:100 PROJECT No. : 165007	FPI HW DD HZF BDPP 2101 R3

← TO HARIKE


TO ZIRA →

 

STRUCTURE NO. : 172/1
 PROPOSED ROB : 1x19.24+1x25.25
 +1x37.28+8x19.24m
 PROPOSED CHAINAGE : 171+387
 PROPOSAL : NEW CONSTRUCTION

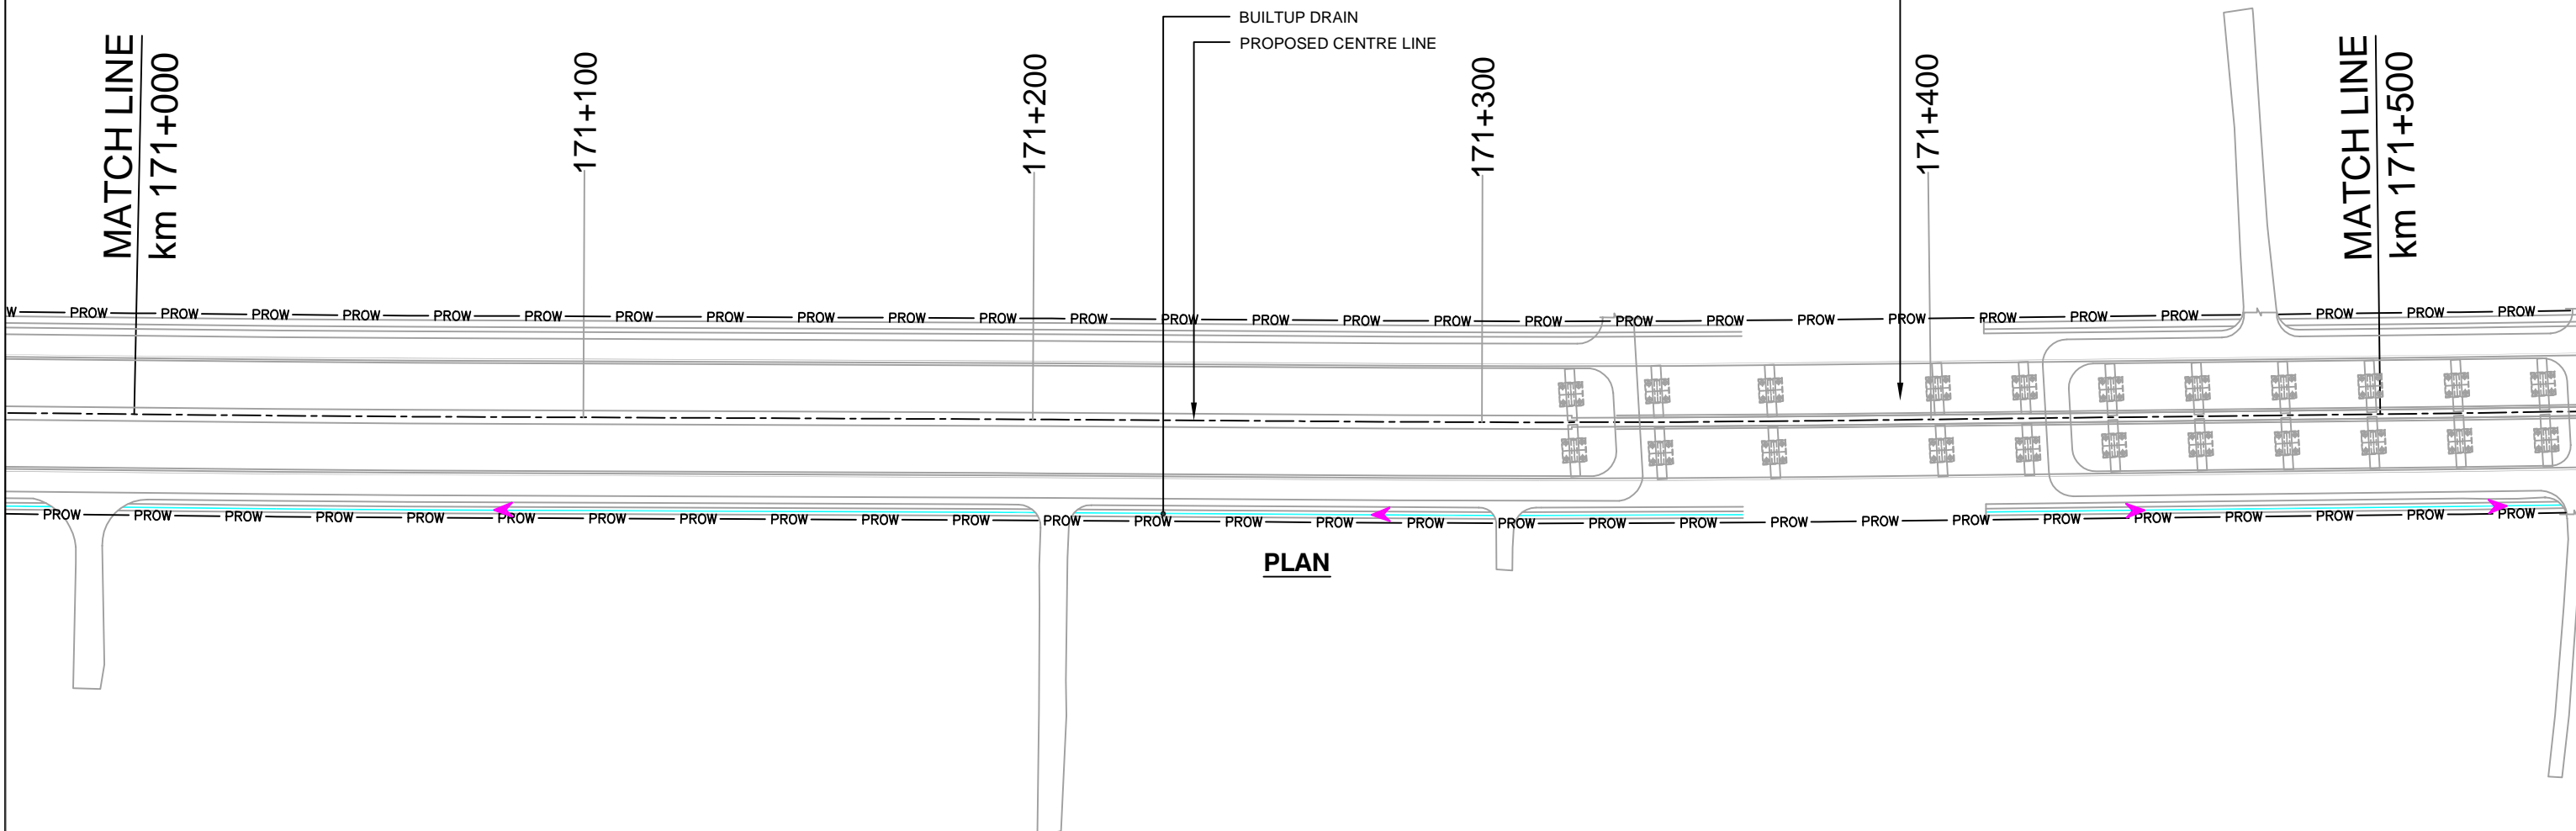


PLAN

NOTES:		REFERENCE DWGS.:						CLIENT :  National Highways Authority of India (Ministry of Road Transport and Highways) G-5 & 6, Sector-10, Dwarka, New Delhi - 110075.		PROJECT : WIDENING AND RECONSTRUCTION OF EXISTING TWO LANE CARRIAGEWAY TO FOUR LANE WITH PAVED SHOULDER INCLUDING CONSTRUCTION OF ROB IN MAKHU TOWN FROM KM. 170+000 TO KM. 171+900 OF NH-54 IN THE STATE OF PUNJAB ON EPC MODE	
1.	ALL CHAINAGES ARE IN km+m.							CONSULTANT : FP Project Management Formerly Frischmann Prabhu (India) Private Limited 315, Balgovind Wadi, New Prabhadevi Road, Prabhadevi, Mumbai - 400 025 Tel: +91-22-6660 3901 Fax: +91-22-6660 3902 E-mail: pfmumbai@fpindia.com www.fpindia.com		DRAWING TITLE : HARIKE - ZIRA - FARIDKOTE SECTION BUILTUP DRAIN PLAN (RHS) (km 171+000 to km 171+500)	
2.	STRUCTURE SHOWN ARE INDICATIVE ONLY.							SCALE : H=1:1000 PROJECT No. : 165007		FPI HW DD HZF BDP 2102 R3	
								REVISION INDEX		© FRISCHMANN PRABHU (I) Pvt. Ltd. (A2 sheet - 594x420)	
								THIS DRAWING IS THE PROPERTY OF FP PROJECT MANAGEMENT AND SHALL BE USED ONLY FOR THE JOB MENTIONED IN THIS DRAWING. IT SHALL NOT BE PUBLISHED, LENT, COPIED OR USED DIRECTLY OR INDIRECTLY, AND FULLY OR PARTLY FOR ANY OTHER PURPOSE WITHOUT THE WRITTEN PERMISSION OF / FROM FP PROJECT MANAGEMENT.			

PROPOSED ROAD LEVEL
 BUILTUP DRAIN DRAIN TOP LEVEL (RHS)
 BUILTUP DRAIN DRAIN INVERT LEVEL (RHS)
 EXISTING GROUND LEVEL

STRUCTURE NO. : 172/1
 PROPOSED ROB : 1x19.24+1x25.25
 +1x37.28+8x19.24m
 PROPOSED CHAINAGE : 171+387
 PROPOSAL : NEW CONSTRUCTION

Datum = 207


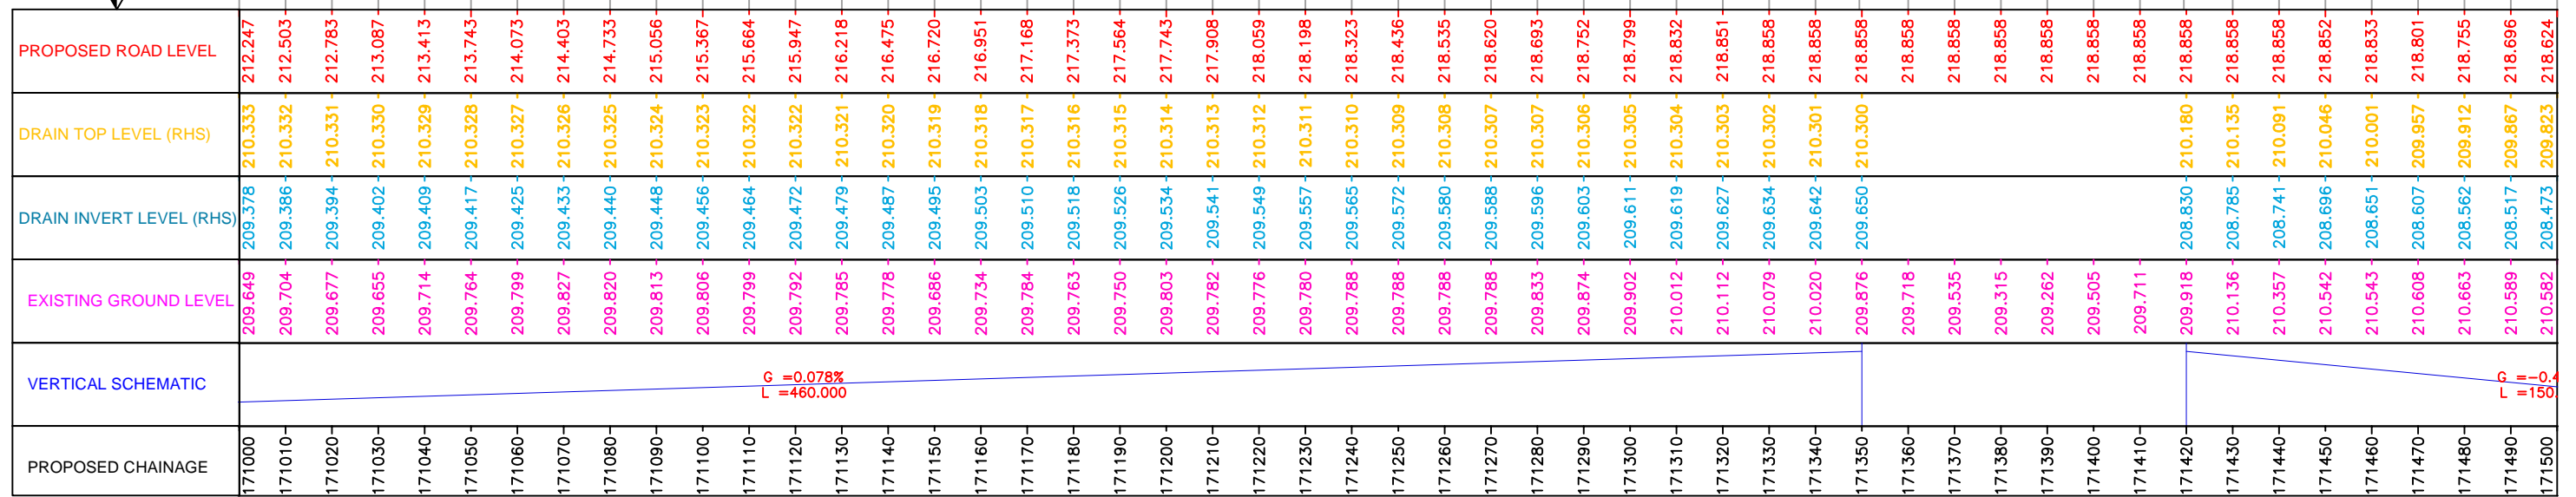


PROFILE

NOTES:		REFERENCE DWGS.:					CLIENT :			PROJECT :			
1.	ALL CHAINAGES ARE IN km+m.						National Highways Authority of India (Ministry of Road Transport and Highways) G-5 & 6, Sector-10, Dwarka, New Delhi - 110075.			WIDENING AND RECONSTRUCTION OF EXISTING TWO LANE CARRIAGEWAY TO FOUR LANE WITH PAVED SHOULDER INCLUDING CONSTRUCTION OF ROB IN MAKHU TOWN FROM KM. 170+000 TO KM. 171+900 OF NH-54 IN THE STATE OF PUNJAB ON EPC MODE			
2.	STRUCTURE SHOWN ARE INDICATIVE ONLY.						CONSULTANT : FP Project Management Formerly Frischmann Prabhu (India) Private Limited 315, Balgovind Wadi, New Prabhadevi Road, Prabhadevi, Mumbai - 400 025 Tel: +91-22-6660 3901 Fax: +91-22-6660 3902 E-mail: pfmumbai@fpindia.com www.fpindia.com			DRAWING TITLE : HARIKE - ZIRA - FARIDKOTE SECTION BUILTUP DRAIN PROFILE (RHS) (km 171+000 to km 171+500)			
							SCALE : H=1:1000, V=1:100			PROJECT No. : 165007			
							FPI	HW	DD	HZF	BDP	2102A	R3
							REVISION INDEX						
							DISCLAIMER: THIS DRAWING IS THE PROPERTY OF FP PROJECT MANAGEMENT AND SHALL BE USED ONLY FOR THE JOB MENTIONED IN THIS DRAWING. IT SHALL NOT BE PUBLISHED, LENT, COPIED OR USED DIRECTLY OR INDIRECTLY, AND FULLY OR PARTLY FOR ANY OTHER PURPOSE WITHOUT THE WRITTEN PERMISSION OF / FROM FP PROJECT MANAGEMENT.						

← TO HARIKE

TO ZIRA →

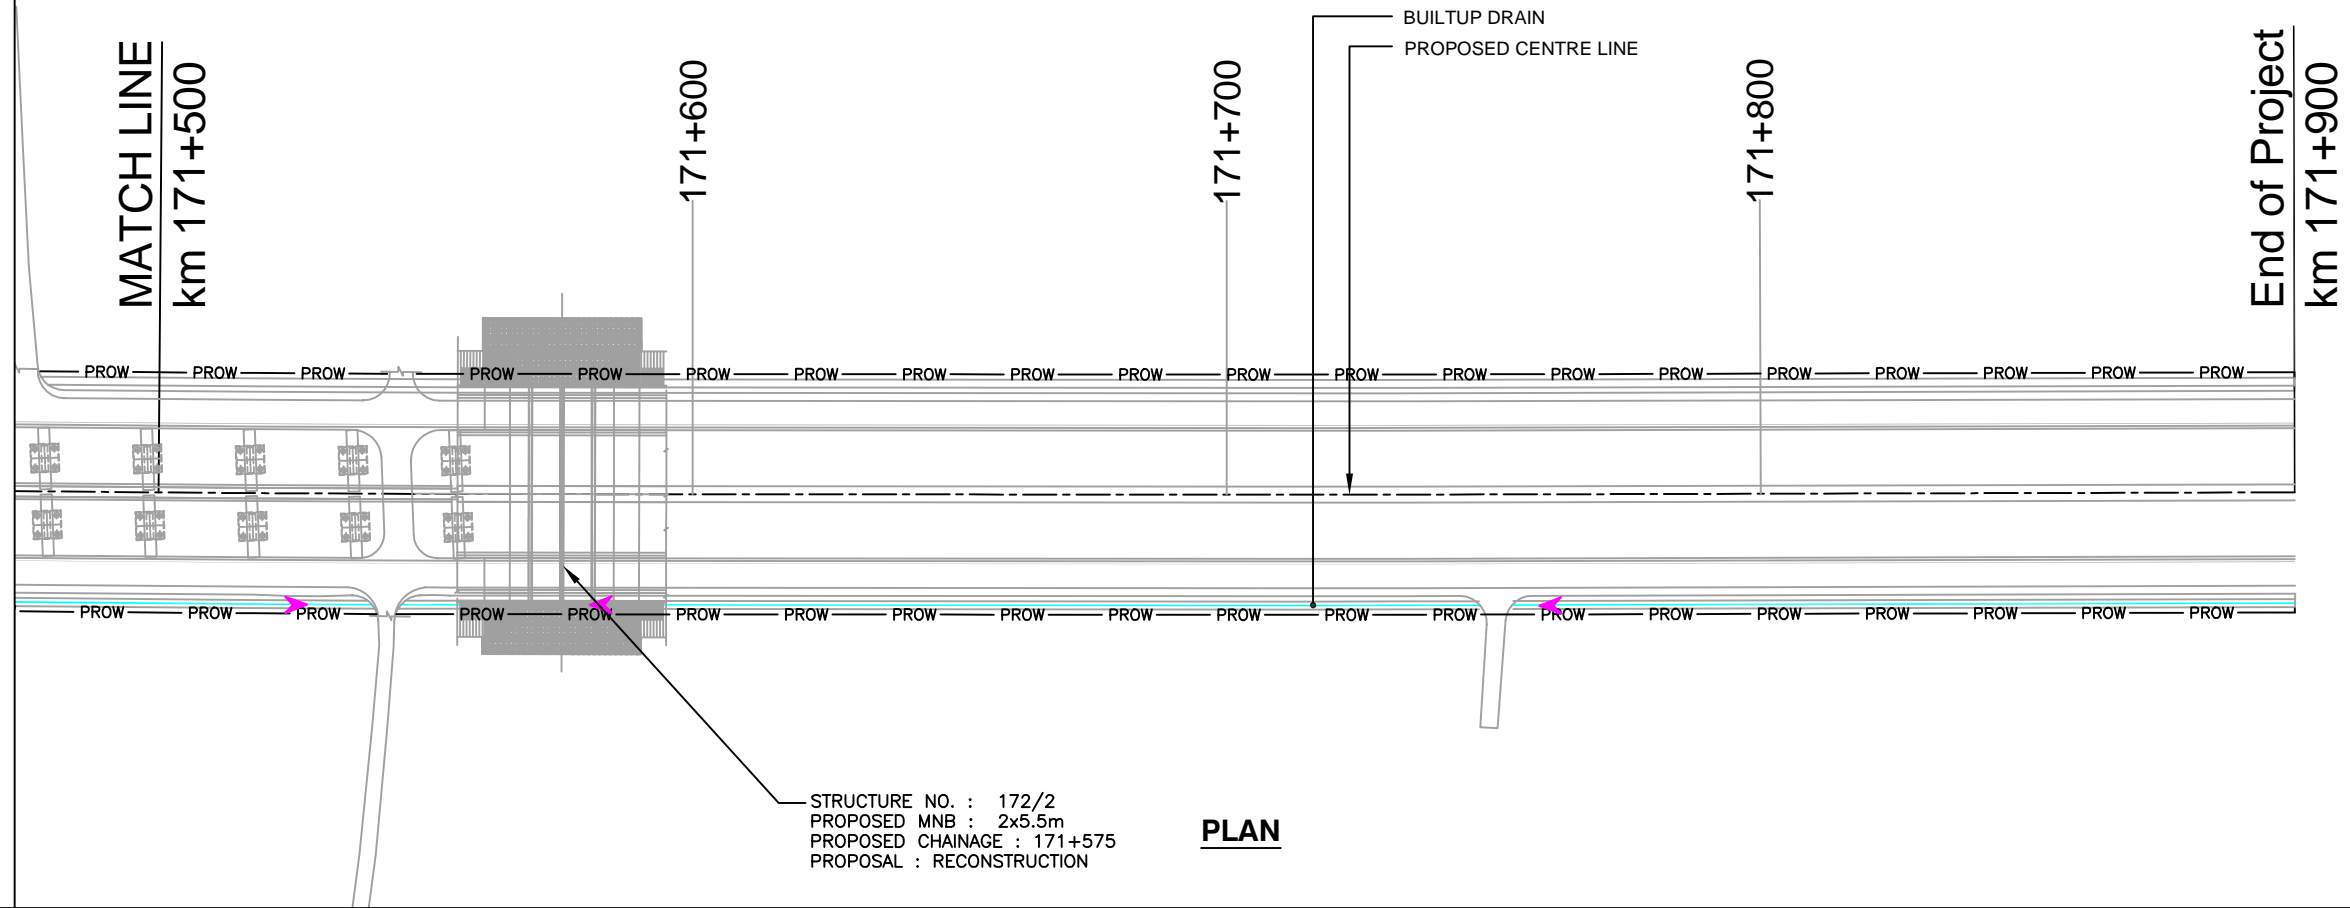 


PLAN

NOTES:		REFERENCE DWGS.:					CLIENT :			PROJECT :				
1.	ALL CHAINAGES ARE IN km+m.						National Highways Authority of India (Ministry of Road Transport and Highways) G-5 & 6, Sector-10, Dwarka, New Delhi - 110075.			WIDENING AND RECONSTRUCTION OF EXISTING TWO LANE CARRIAGEWAY TO FOUR LANE WITH PAVED SHOULDER INCLUDING CONSTRUCTION OF ROB IN MAKHU TOWN FROM KM. 170+000 TO KM. 171+900 OF NH-54 IN THE STATE OF PUNJAB ON EPC MODE				
2.	STRUCTURE SHOWN ARE INDICATIVE ONLY.						CONSULTANT : FP Project Management Formerly Frischmann Prabhu (India) Private Limited 315, Balgovind Wadi, New Prabhadevi Road, Prabhadevi, Mumbai - 400 025 Tel: +91-22-6660 3901 Fax: +91-22-6660 3902 E-mail: pfmumbai@fpindia.com www.fpindia.com			DRAWING TITLE : HARIKE - ZIRA - FARIDKOTE SECTION BUILTUP DRAIN PLAN (RHS) (km 171+500 to km 171+900)				
		R3	17/08/22	FINAL DPR SUBMISSION	SPK	CSB	DMC	DISCLAIMER: THIS DRAWING IS THE PROPERTY OF FP PROJECT MANAGEMENT AND SHALL BE USED ONLY FOR THE JOB MENTIONED IN THIS DRAWING. IT SHALL NOT BE PUBLISHED, LENT, COPIED OR USED DIRECTLY OR INDIRECTLY, AND FULLY OR PARTLY FOR ANY OTHER PURPOSE WITHOUT THE WRITTEN PERMISSION OF / FROM FP PROJECT MANAGEMENT.			SCALE : H=1:1000		PROJECT No. : 165007	
		R2	22/06/22	FINAL DPR SUBMISSION	SPK	CSB	DMC				FPI HW DD HZF BDP 2103 R3			
		R1	19/05/22	FINAL DPR SUBMISSION	SPK	CSB	DMC							
		R0	11/03/22	DPR SUBMISSION	SPK	CSB	DMC							
		REV.	DATE	DESCRIPTION	DRAWN	CHK.	APP.	REVISION INDEX						

STRUCTURE NO. : 172/2
 PROPOSED MNB : 2x5.5m
 PROPOSED CHAINAGE : 171+575
 PROPOSAL : RECONSTRUCTION

Datum = 207

PROPOSED ROAD LEVEL
 BUILTUP DRAIN TOP LEVEL (RHS)
 BUILTUP DRAIN INVERT LEVEL (RHS)
 EXISTING GROUND LEVEL

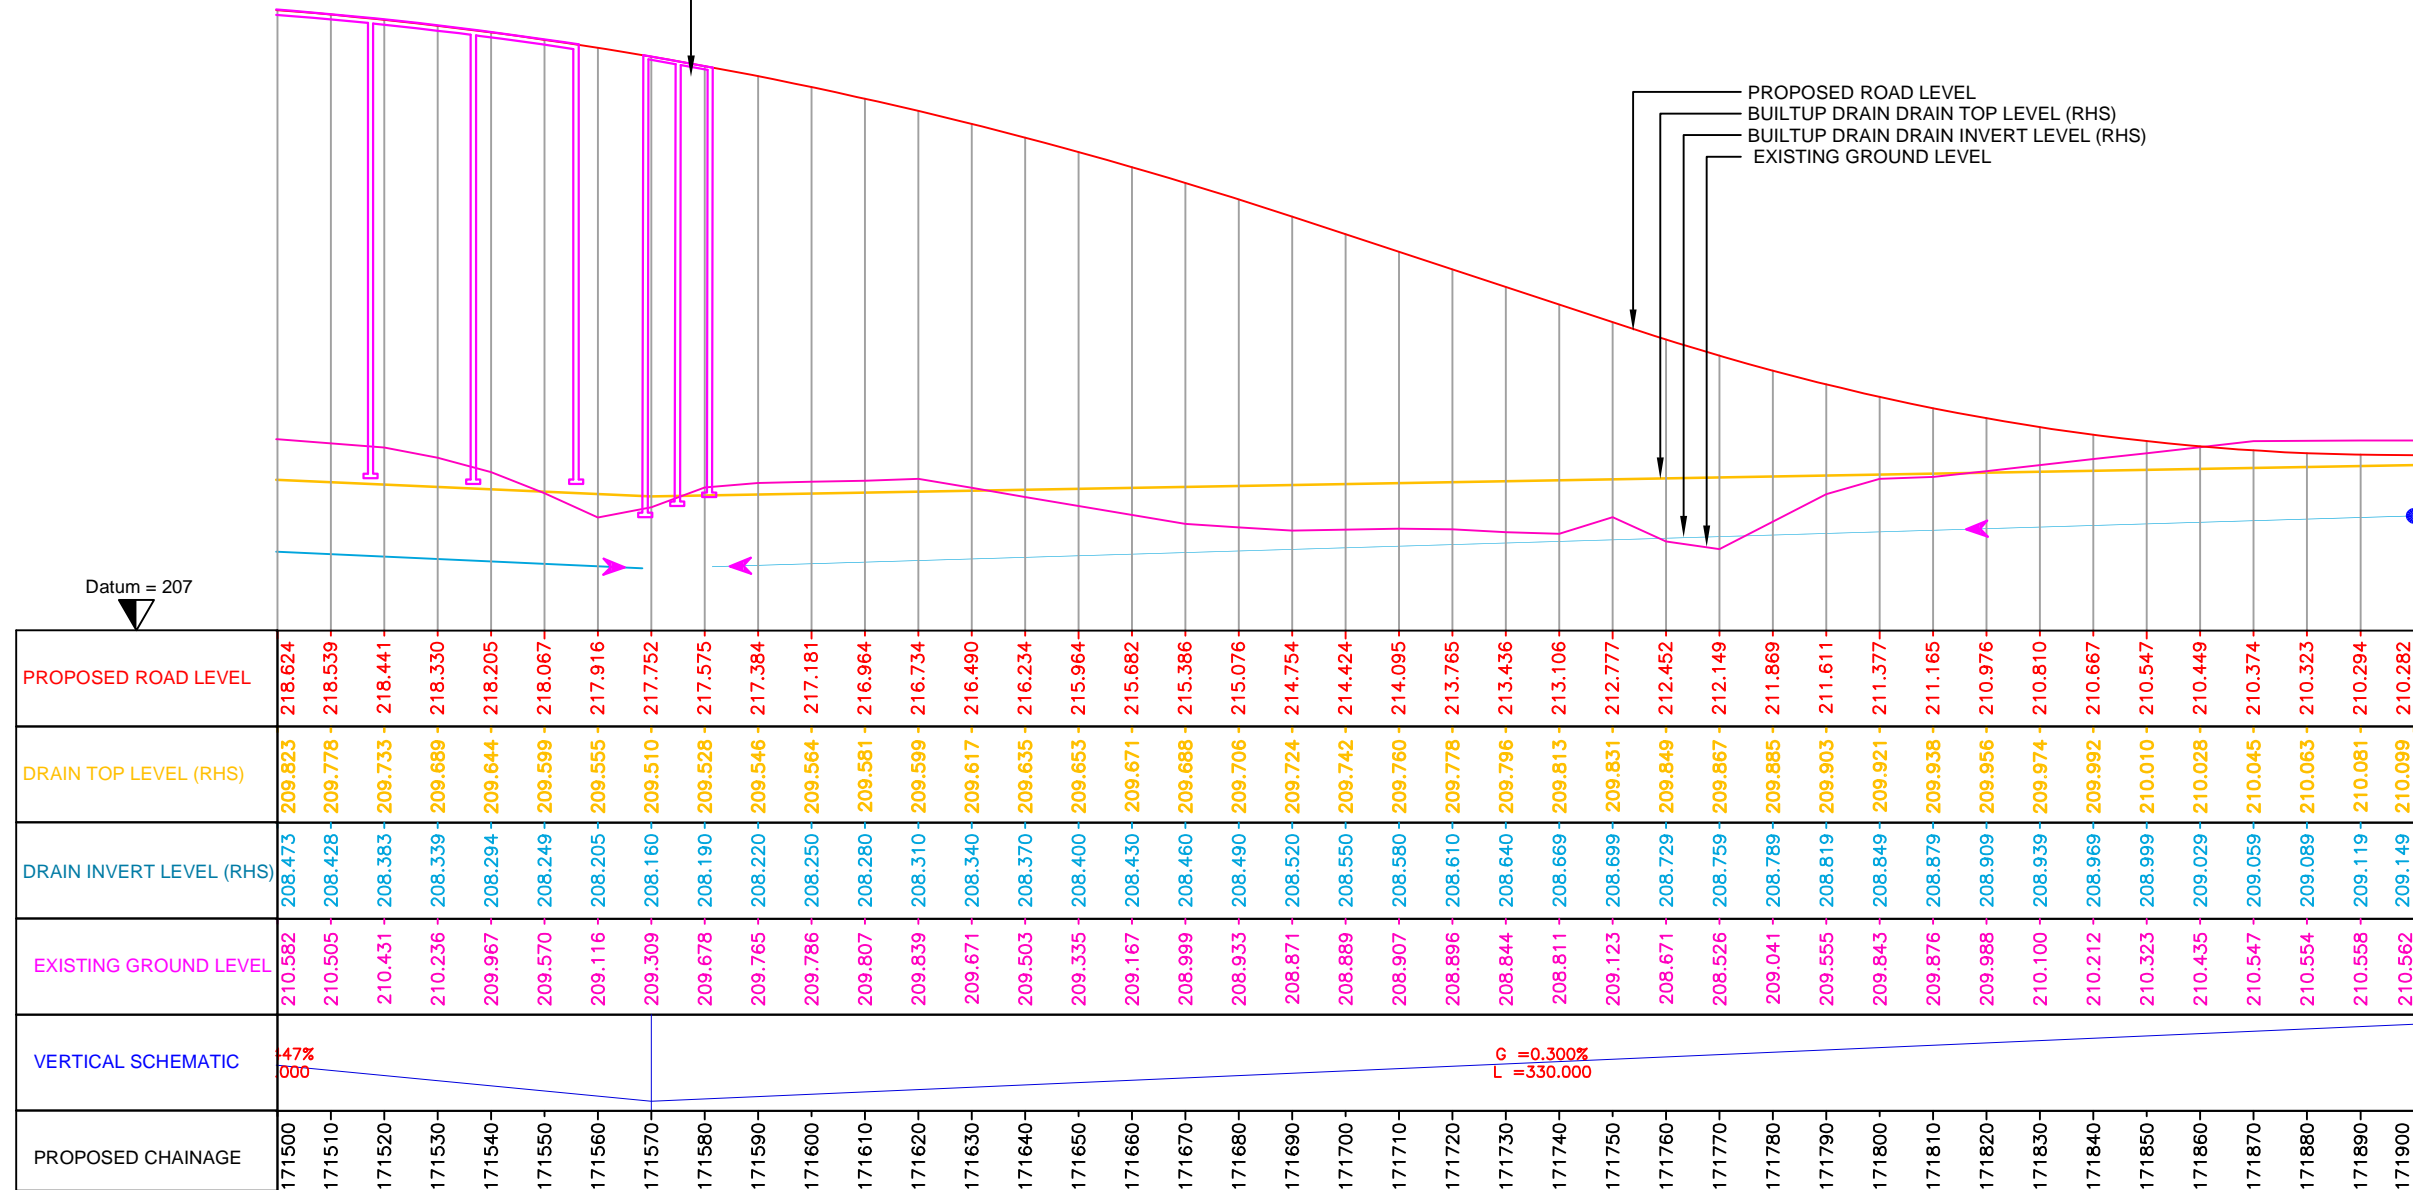

PROFILE

NOTES:		REFERENCE DWGS.:				
1.	ALL CHAINAGES ARE IN km+m.					
2.	STRUCTURE SHOWN ARE INDICATIVE ONLY.					
		R3	17/08/22	FINAL DPR SUBMISSION	SPK	CSB
		R2	22/06/22	FINAL DPR SUBMISSION	SPK	CSB
		R1	19/05/22	FINAL DPR SUBMISSION	SPK	CSB
		R0	11/03/22	DPR SUBMISSION	SPK	CSB
		REV.	DATE	DESCRIPTION	DRAWN	CHK.
						APP.
		REVISION INDEX				

CLIENT : **National Highways Authority of India**
 (Ministry of Road Transport and Highways)
 G-5 & 6, Sector-10, Dwarka,
 New Delhi - 110075.

CONSULTANT : **FP Project Management**
 Formerly Frischmann Prabhu (India) Private Limited
 315, Balgovind Wadi, New Prabhadevi Road,
 Prabhadevi, Mumbai - 400 025
 Tel: +91-22-6660 3901 Fax: +91-22-6660 3902
 E-mail: pfmumbai@fpindia.com www.fpindia.com

DISCLAIMER: THIS DRAWING IS THE PROPERTY OF FP PROJECT MANAGEMENT AND SHALL BE USED ONLY FOR THE JOB MENTIONED IN THIS DRAWING. IT SHALL NOT BE PUBLISHED, LENT, COPIED OR USED DIRECTLY OR INDIRECTLY, AND FULLY OR PARTLY FOR ANY OTHER PURPOSE WITHOUT THE WRITTEN PERMISSION OF / FROM FP PROJECT MANAGEMENT.

PROJECT : **WIDENING AND RECONSTRUCTION OF EXISTING TWO LANE CARRIAGEWAY TO FOUR LANE WITH PAVED SHOULDER INCLUDING CONSTRUCTION OF ROB IN MAKHU TOWN FROM KM. 170+000 TO KM. 171+900 OF NH-54 IN THE STATE OF PUNJAB ON EPC MODE**

DRAWING TITLE : **HARIKE - ZIRA - FARIDKOTE SECTION**
BUILTUP DRAIN PROFILE (RHS)
(km 171+500 to km 171+900)

SCALE : H=1:1000, V=1:100 PROJECT No. : **165007**

FPI HW DD HZF BDP 2103A R3