




NO.	DATE	DESCRIPTION	BY	APPROVED	CONTRACTOR	DESIGN CONSULTANT	DESIGNED	CHECKED	REVIEWED	DATE	TITLE	REV.
R4	03.11.17	CHANGED DUE TO IE'S COMMENTS	BISWAJIT	 NATIONAL HIGHWAYS AUTHORITY OF INDIA	BIAORA TO DEWAS HIGHWAY PRIVATE LIMITED, GSE Commercial Block, Asset 5B, Aero City, Hospitality District, IGI Airport, New Delhi-110037	EGIS INTERNATIONAL SA P.2101971 EGIS INDIA CONSULTING ENGINEERS PVT. LTD., Egis Tower, Plot No. 66, Sector - 32 Gurgaon, Haryana - 122 001	DESIGNED	DESIGNED	DESIGNED	JANUARY 2018	PLAN & PROFILE (LHS) Km. 261+000 TO Km. 262+000	R4
R3	22.06.17	DRAWING REVISED AS PER IE'S COMMENTS & SITE REVIEW	BISWAJIT				DESIGNED	DESIGNED	DESIGNED	JANUARY 2018		
R2	10.03.17	PROVISION OF ENTRY EXIT ARRANGEMENT OF SERVICE ROAD/SLIP ROAD	BISWAJIT				CHECKED	CHECKED	CHECKED	JANUARY 2018		
R1	06.12.16	REVISION DUE TO NEW ROAD	BISWAJIT				REVIEWED	REVIEWED	REVIEWED	JANUARY 2018		
MKD.		REVISIONS										

E:\Share folder - PSP Projects\BIAORA-DEWAS\BDDP_27.06.2023\HS 258-2002\B54-2000\PP 261+000 TO 262+000_CSL_26.06.2023.dwg 11-07-2023 15:23:54

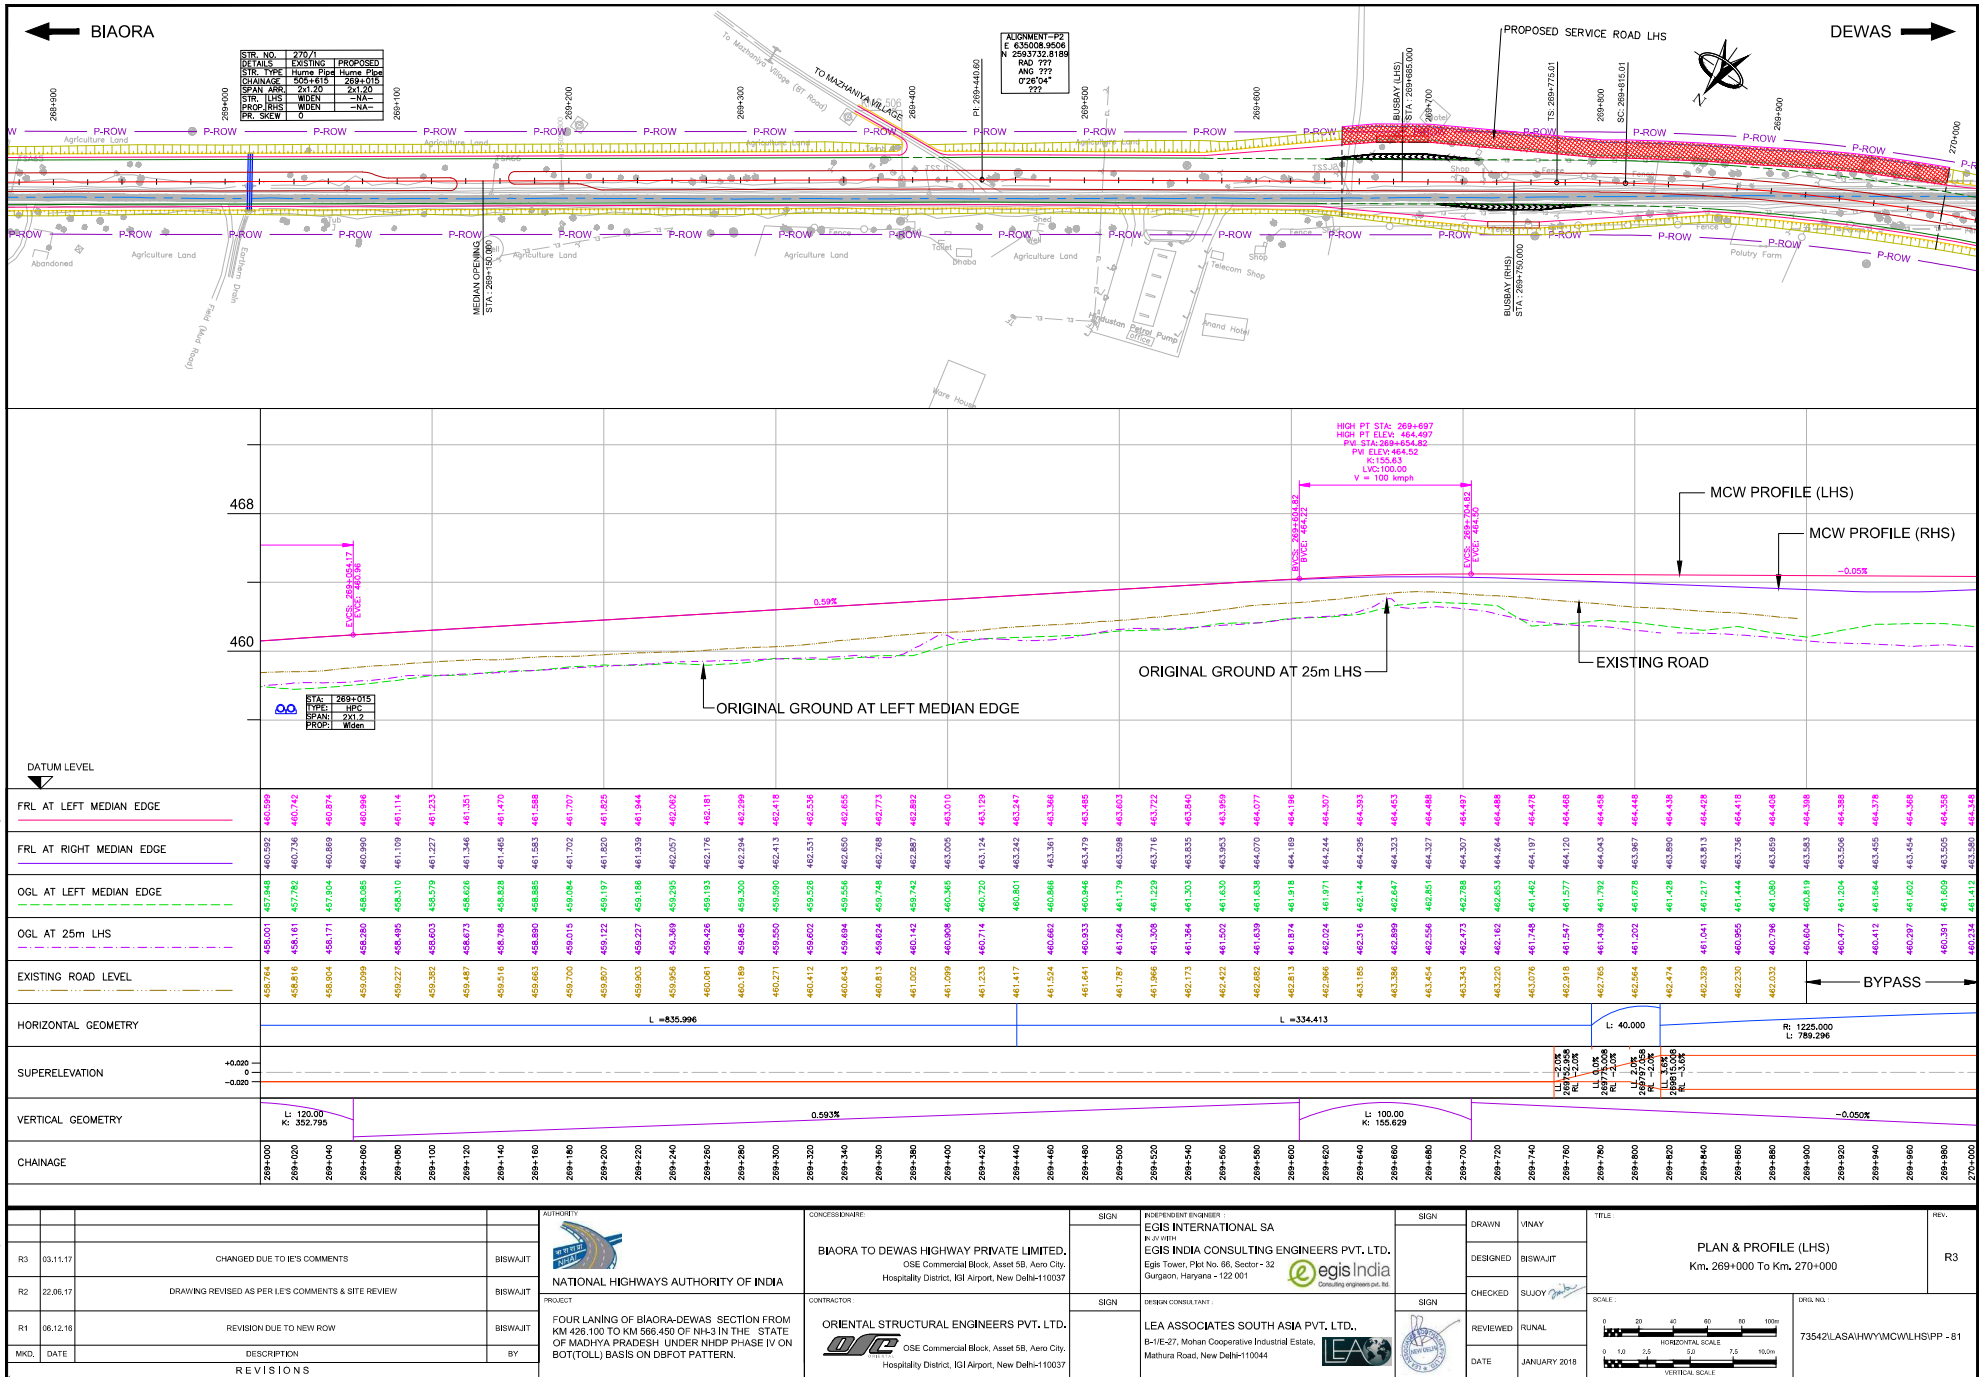

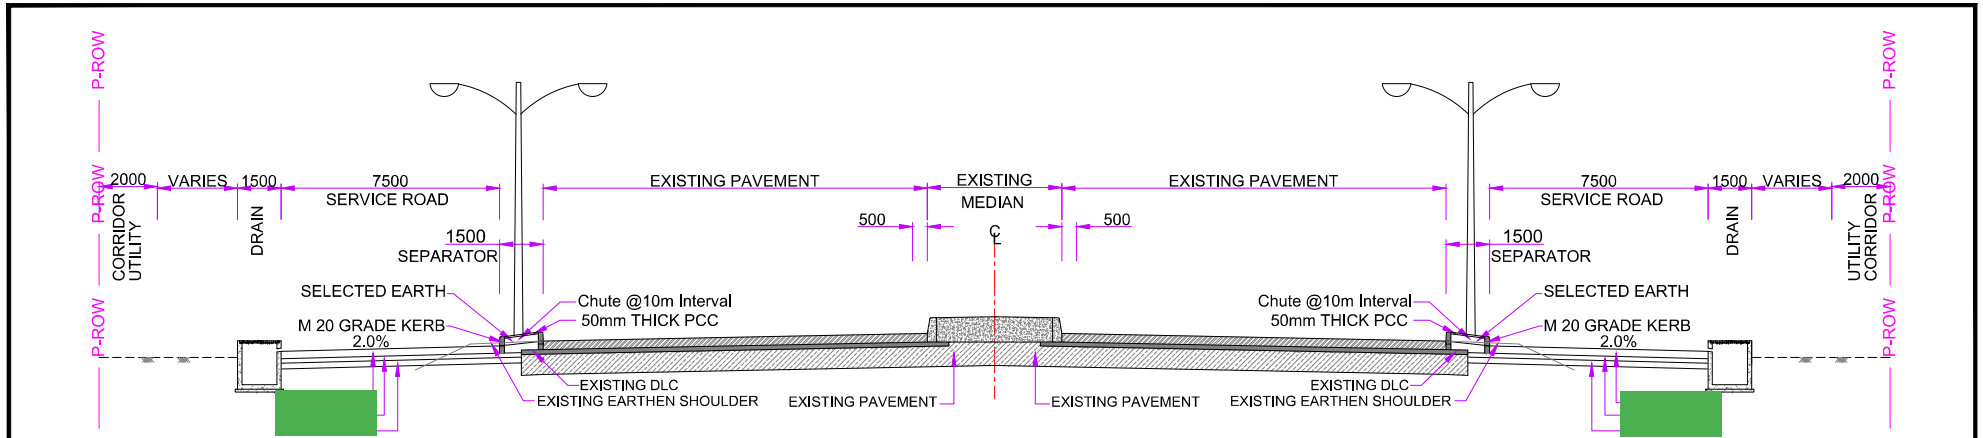

TCS - --- : CROSS SECTION FOR PROPOSED 7.5m SERVICE ROAD BOTH SIDES

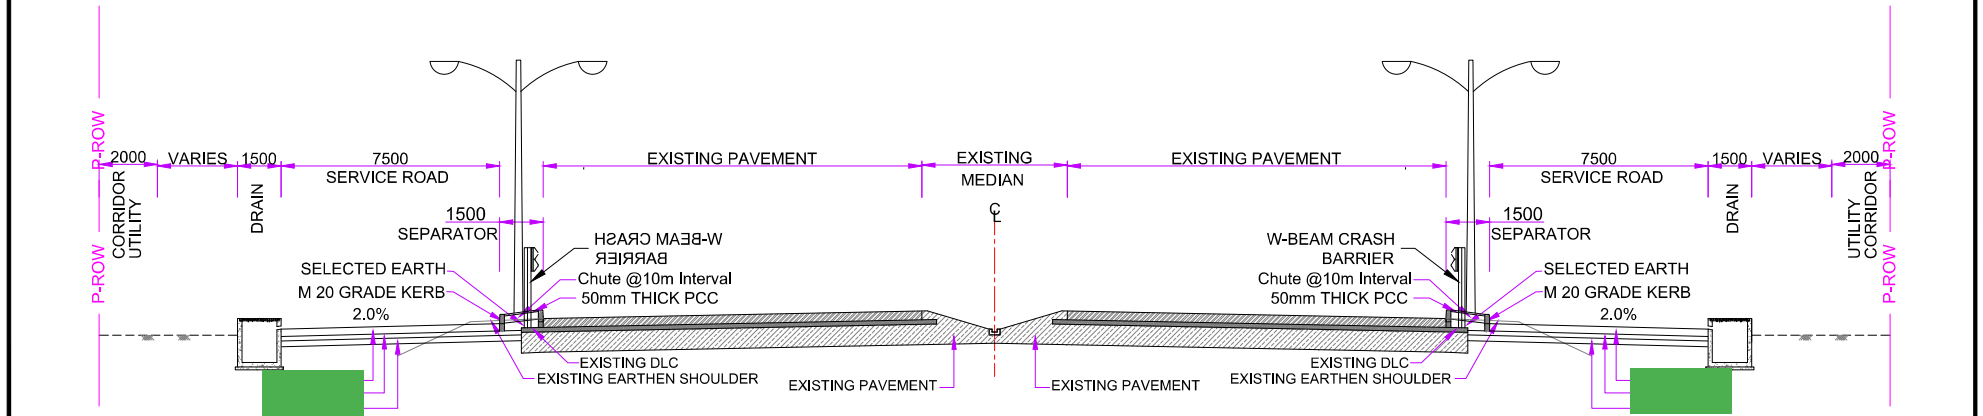


TCS - --- : CROSS SECTION FOR PROPOSED 7.5m SERVICE ROAD BOTH SIDES

NOTES:-

1. ALL DIMENSIONS ARE IN MM UNLESS OTHERWISE SPECIFIED.
2. FOR DETAILS OF DRAIN REFER SEPARATE DRAWING.
3. CRUST THICKNESS AS PER PAVEMENT DESIGN.
4. FOR CRASH BARRIER DETAILS REFER SEPARATE DRAWING.
5. FOR NEW JERSEY CRASH BARRIER DETAILS REFER SEPARATE DRAWING.

<p>CONTRACTOR</p> <p>ORIENTAL STRUCTURAL ENGINEERS PVT. LTD. OSE Commercial Block, Assal 5B, Aero City, Hospitality District, IGI Airport, New Delhi-110037</p>		<p>CONTRACTOR</p> <p>LEA ASSOCIATES SOUTH ASIA PVT. LTD., B-1E-27, Mohan Cooperative Industrial Estate, Muthura Road, New Delhi-110044</p>		<p>INDEPENDENT ENGINEER</p> <p>EGIS INTERNATIONAL SA (R-01/WH1) EGIS INDIA CONSULTING ENGINEERS PVT. LTD. Egis Tower, Plot No. 66, Sector- 32 Gurgaon, Haryana - 122 001</p>		<p>INDEPENDENT ENGINEER</p> <p>LEA ASSOCIATES SOUTH ASIA PVT. LTD., B-1E-27, Mohan Cooperative Industrial Estate, Muthura Road, New Delhi-110044</p>		<p>DESIGN</p> <p>DRAWN</p> <p>DESIGNED</p> <p>CHECKED</p> <p>REVIEWED</p> <p>DATE</p>		<p>TITLE</p> <p>TYPICAL CROSS SECTIONS</p> <p>SCALE:</p> <p>AS SHOWN</p> <p>DRG. NO.:</p> <p>73542/LAS4/HIGHWAYS/TCS</p>		<p>REV.</p> <p>RO</p>	




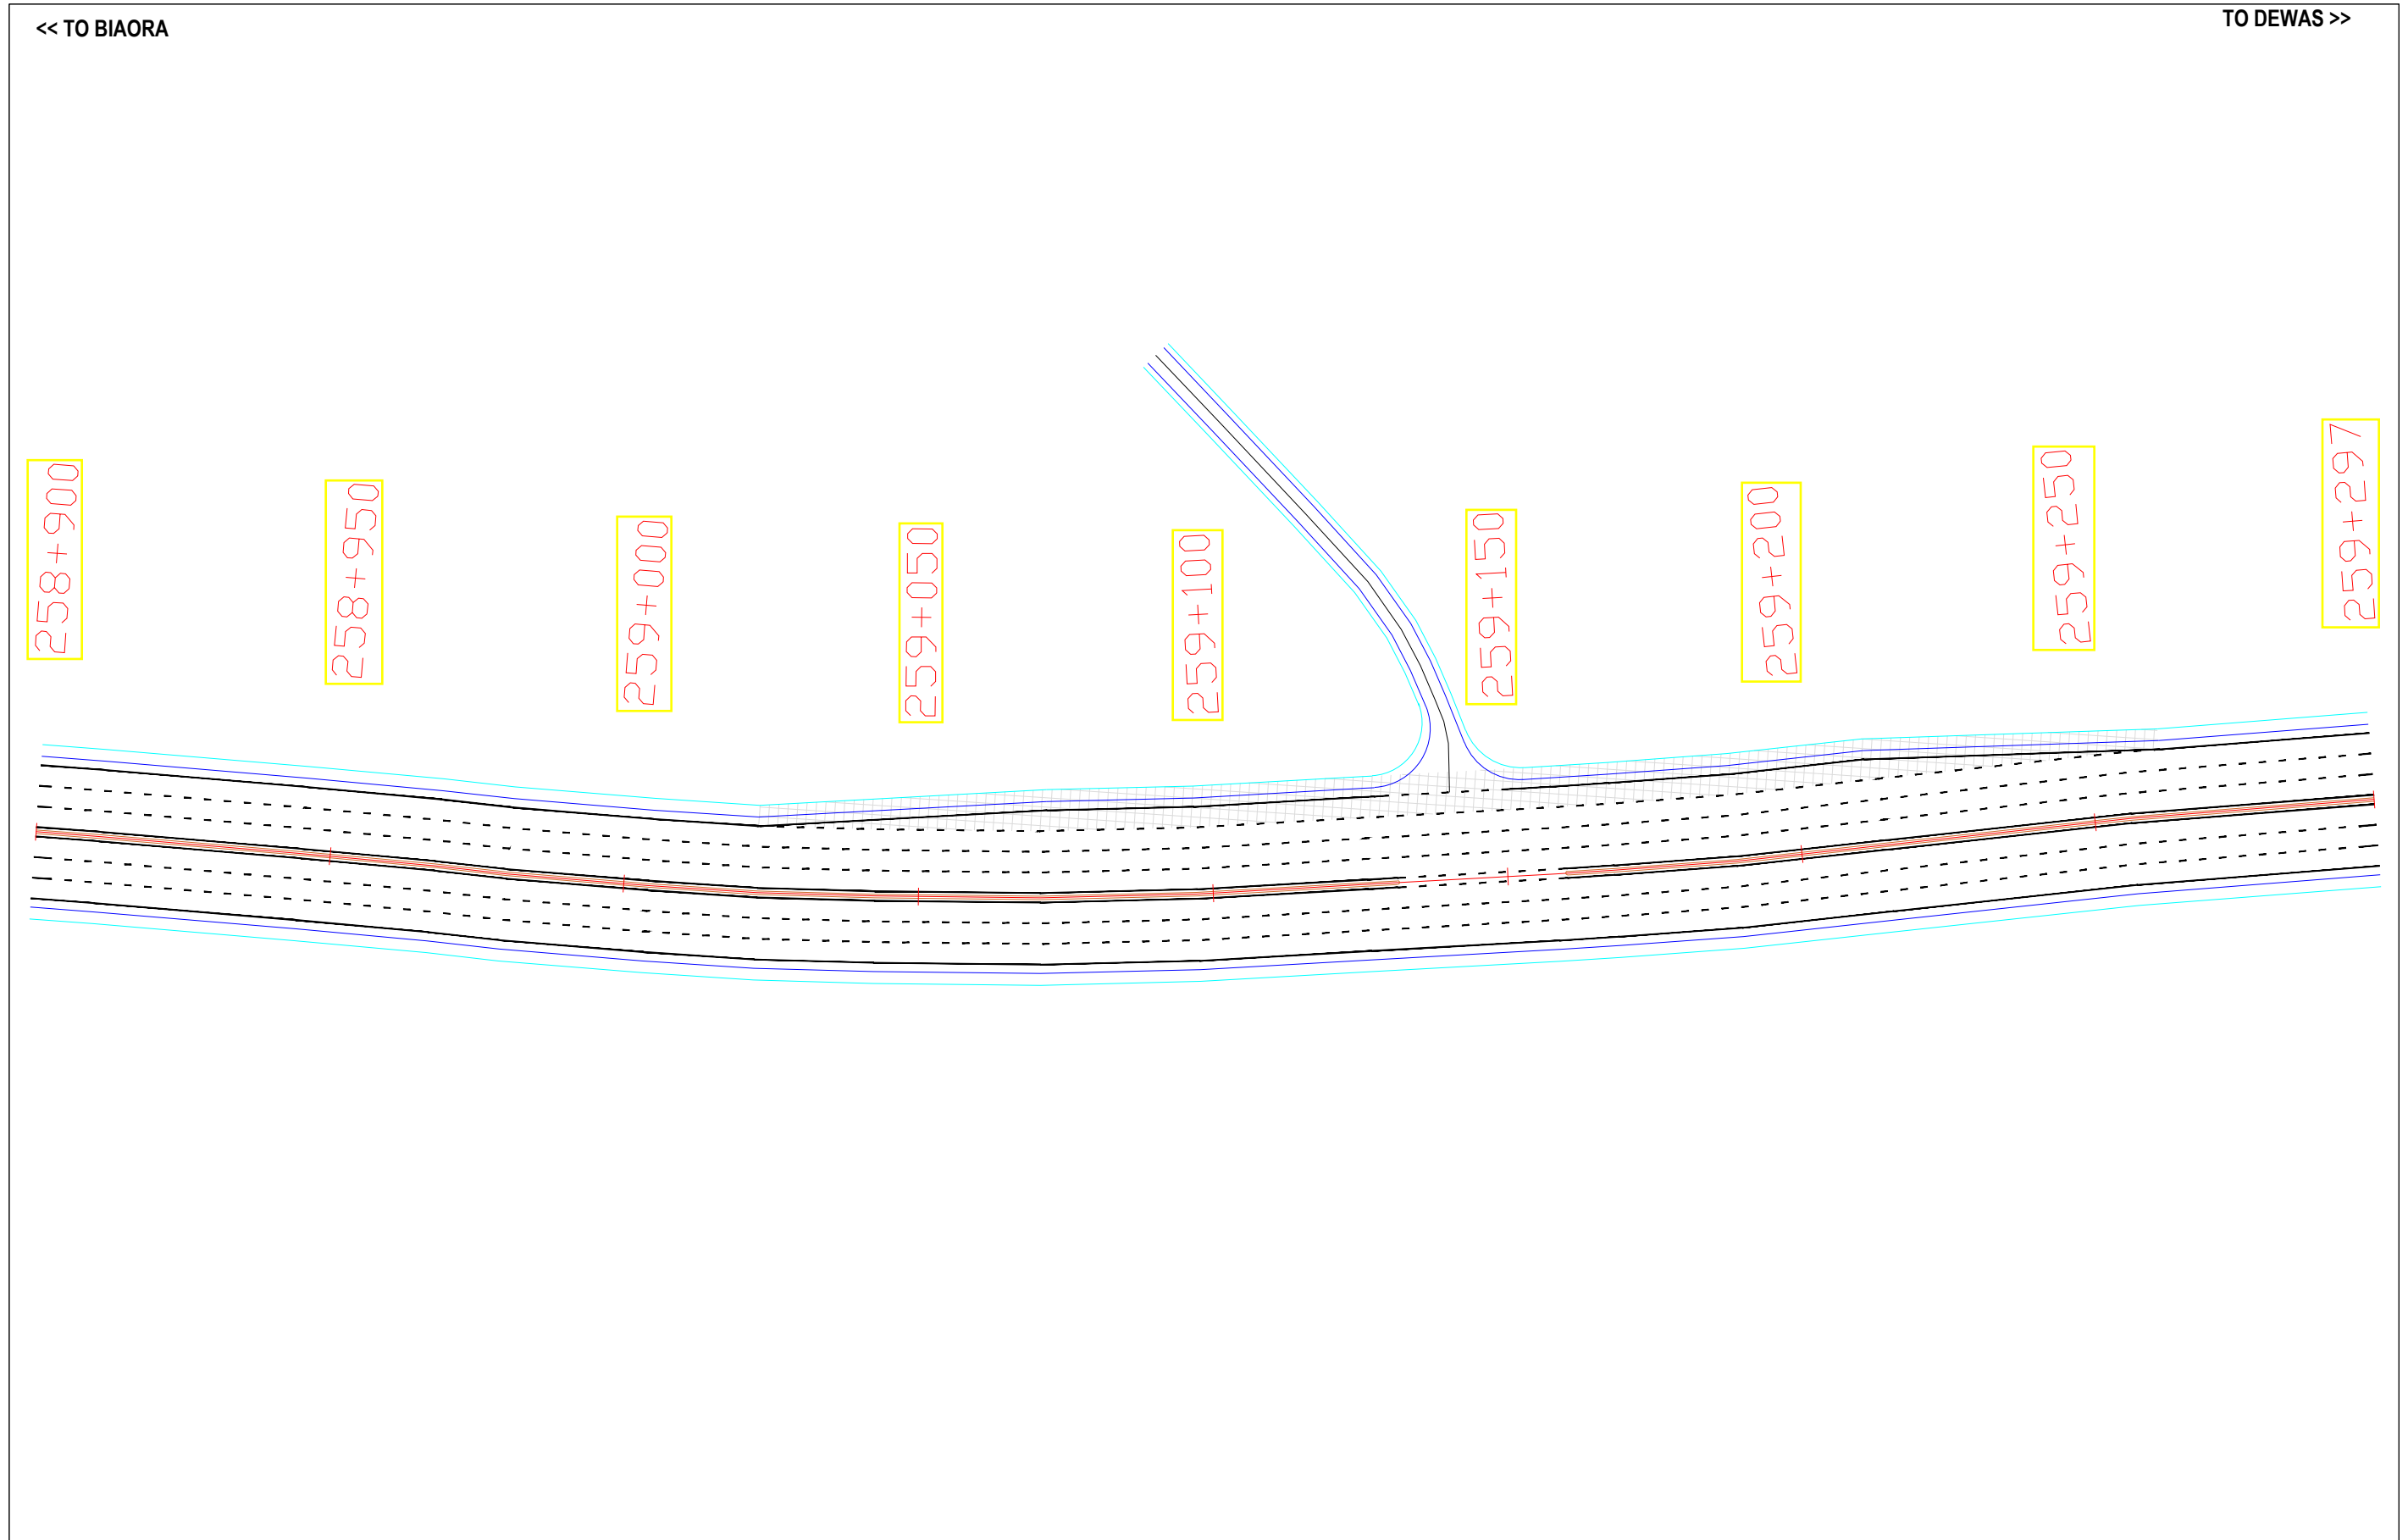

<p>REV DATE DESCRIPTION OF REVISIONS</p>			<p>NORTH</p>	<p>LEGEND :-</p> <ul style="list-style-type: none"> Proposed Center Line Median Existing Center Line Existing Carriageway Proposed Carriageway Paved Shoulder Earthen Shoulder Drain Cum Footpath Row Crash Barrier 	<p>CLIENT :</p> <p>National Highways Authority of India (Ministry of Road, Transport & Highway, Govt. of India)PIU, Indore</p>	<p>SCALE :</p> <p>Horizontal Scale 1:2000</p> <p>Vertical Scale 1:250</p>	<p>PROJECT :-</p> <p>FOUR LANING OF BIAORA-DEWAS SECTION FROM KM 426.100 TO KM 566.450 OF NH-3 IN THE STATE OF MADHYA PRADESH NHDP PHASE IV ON BOT(TOLL) BASIS ON DBFOT PATTERN</p>	<p>SUBMITTED BY</p> <p>VERIFIED BY</p> <p>CHECKED BY</p> <p>APPROVED BY</p>	<p>DRAWING TITLE :-</p> <p>PLAN & PROFILE</p> <p>FROM :- 258+900 TO 259+297</p> <p>PAGE NO.:- 1</p>
--	--	--	--------------	---	---	---	---	---	---